

**BEFORE THE HON'BLE NATIONAL GREEN TRIBUNAL,  
SOUTHERN ZONE AT CHENNAI**

**ORIGINAL APPLICATION NO. 29 of 2022 (SZ)**

Between  
C.Danielraj,

...Applicant

And


Tamil Nadu Pollution Control Board,  
Rep. by it's District Environmental Engineer,  
& Others

...Respondents.

**INDEX TO TYPED SET OF PAPERS**

<b>Sl.No.</b>	<b>Date</b>	<b>Description of Documents</b>	<b>Page No.</b>
1	01.06.2021	Original Topo sketch of the subject retail outlet	1
2	21.11.2022	Revised Topo sketch of the subject retail outlet	2

Dated at Chennai on this the 1<sup>st</sup> day of December, 2022

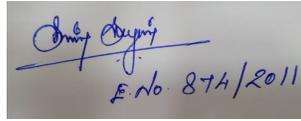

**M/s. ABDUL SALEEM  
S. SARAVANAN  
COUNSEL FOR THE 6<sup>TH</sup> RESPONDENT**  
No. 74, II Floor, Sukh Sagar,  
Marshalls Road, Egmore,  
Chennai – 600 008




REVISION  
DETAILS

R - 3.0					
R - 2.0					
R - 1.0					
REV. No.	REVISED BY	REV. DATE	APPRD. BY	REVISION NOTES - DETAILS AND DESCRIPTION OF CHANGES	

DESIGN & DRAWN BY :	JEEVA
APPRD. BY :	P.P.J / R.A
DRG. DATE :	12-MAY-2021
SCALE :	AS SHOWN
PAGE :	1 OF 1

Layout  
Rev no.  
**R0**


AREA STATEMENT : (SQ.M)  
RO AREA : 1254.41 SQ.M

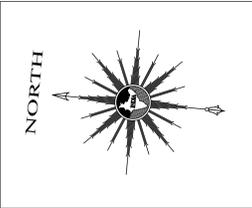

# KEY PLAN (Radius Of 100m)



**LOCATION COORDINATES**  
LATITUDE = 11.413080  
LONGITUDE = 79.536582

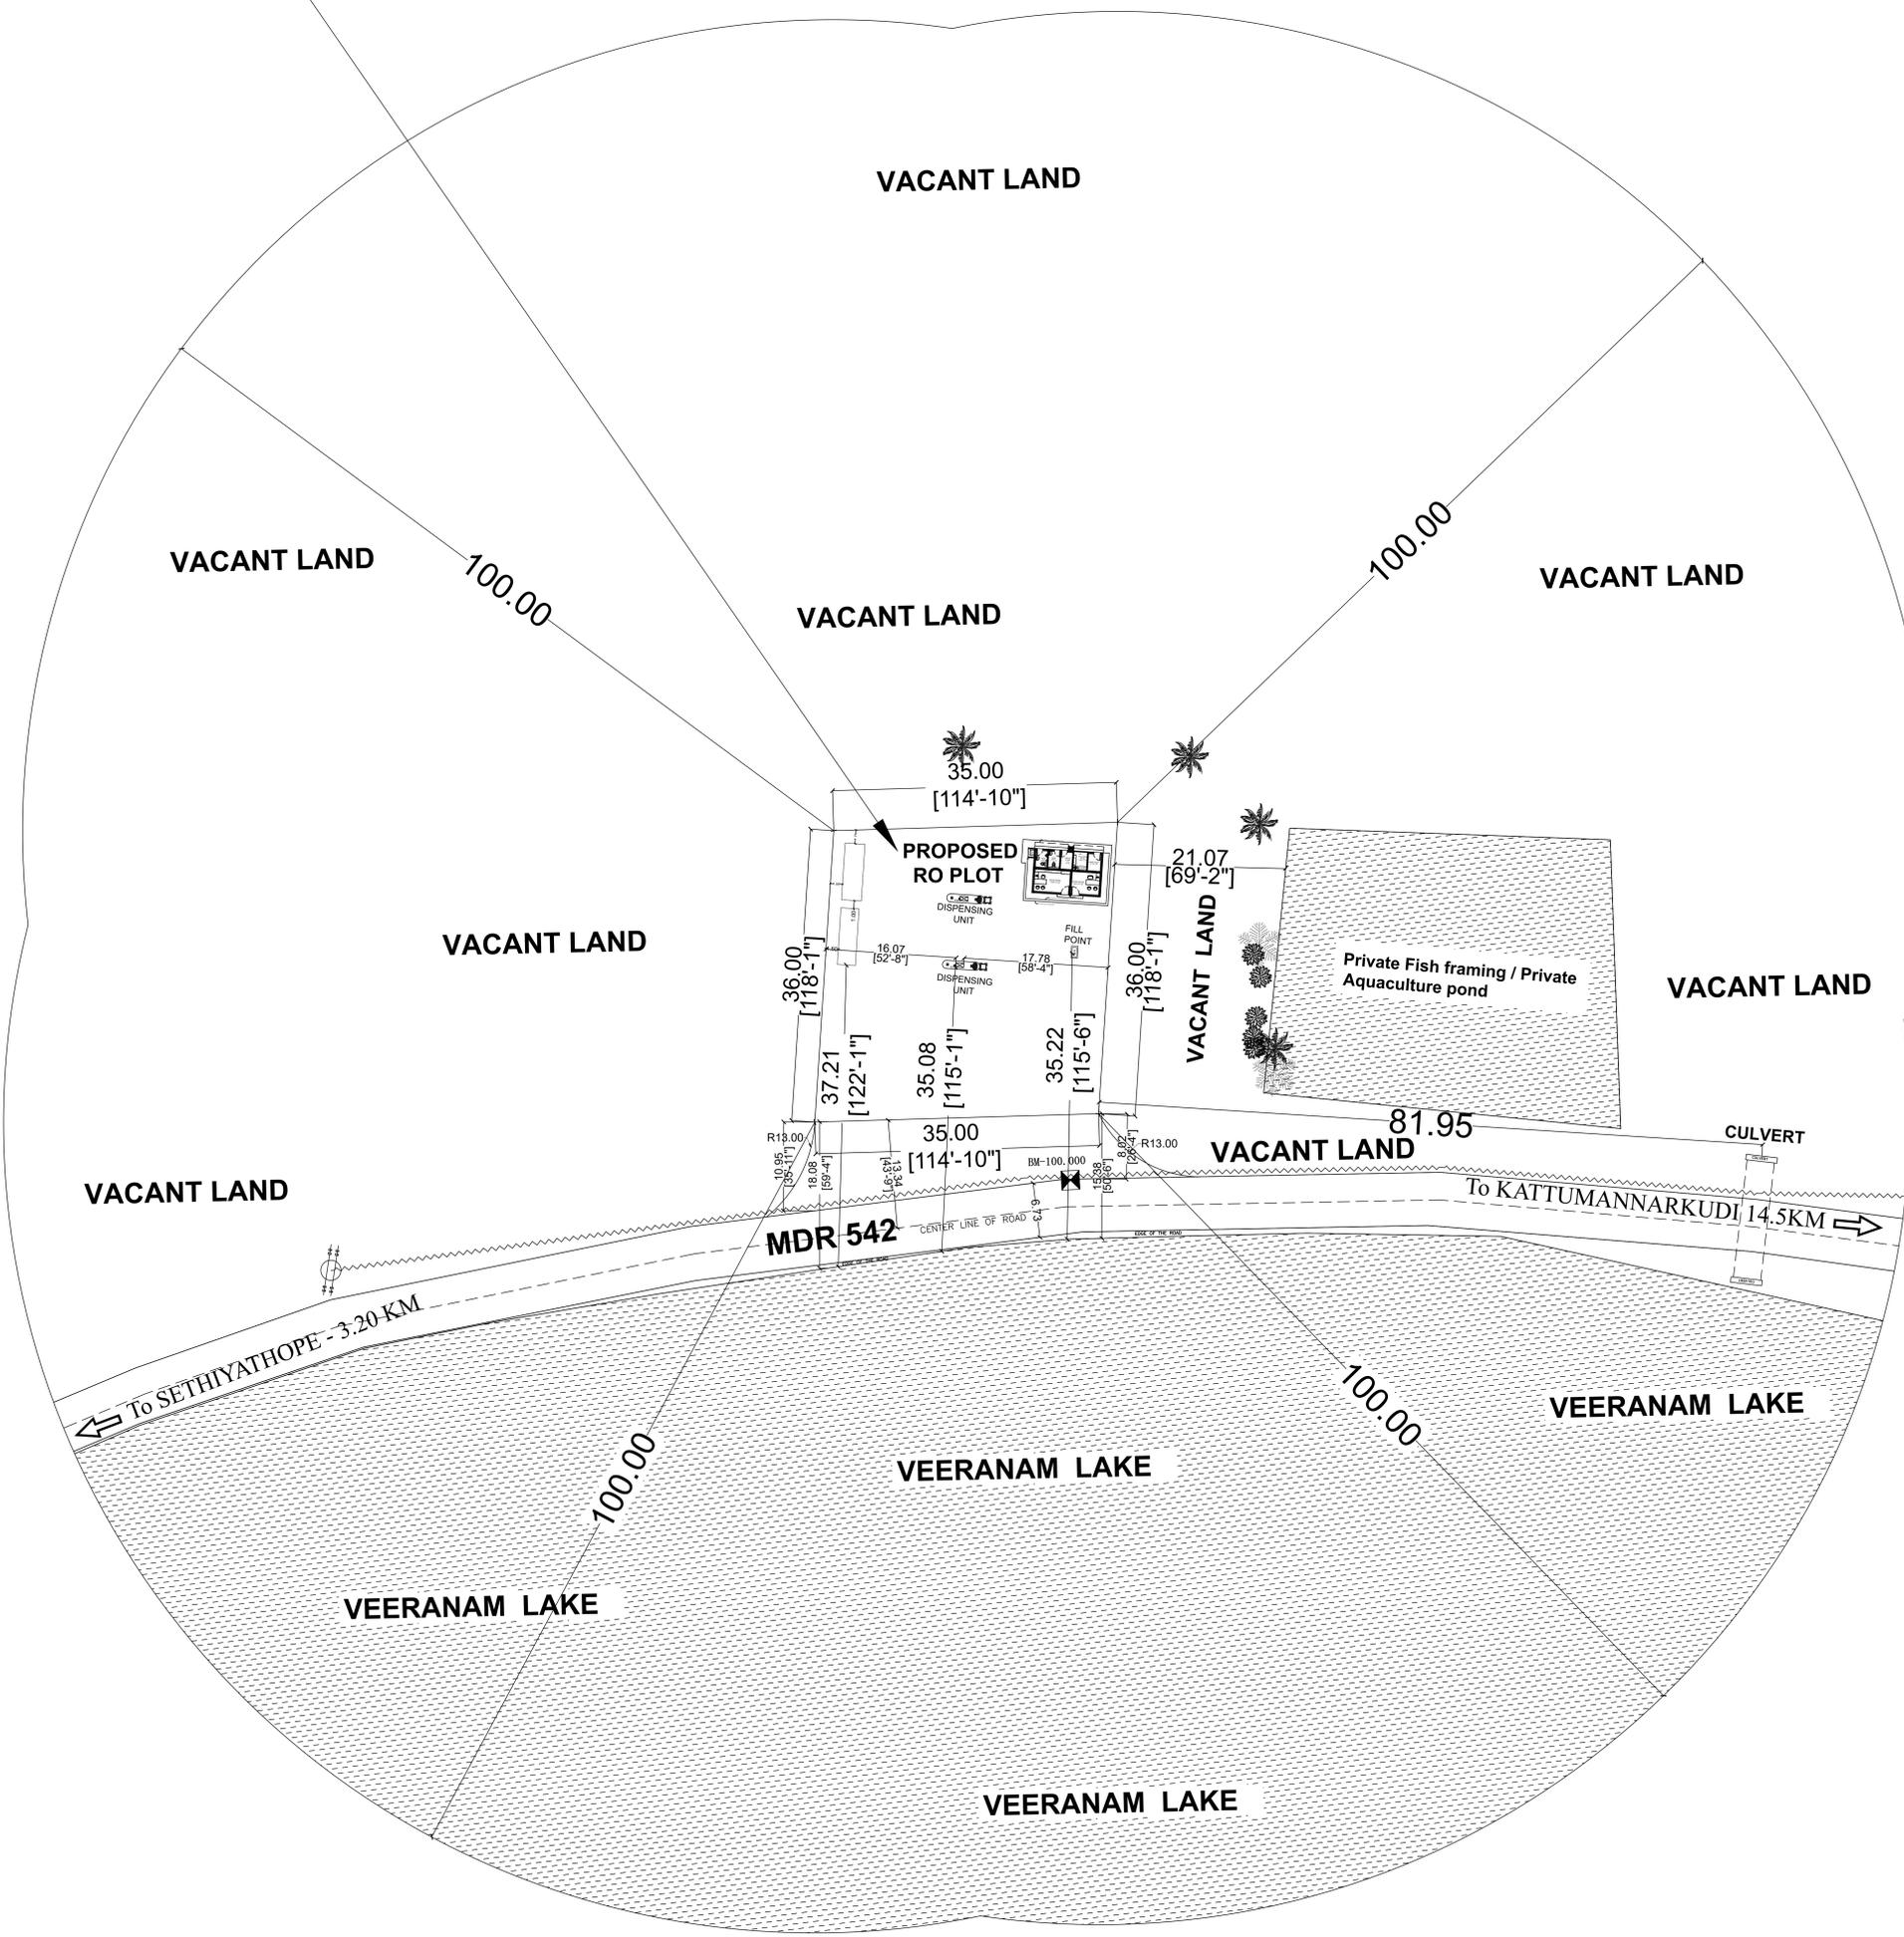

ALL DIMENSIONS ARE IN METERS UNLESS OTHERWISE STATED

SITE DETAILS			COLOR CODING	
SY. NO:	108 / 6A	LOCATION COORDINATES	ADDITION	
VILLAGE :	BOOTHANGUDI	LATITUDE	DELETION	
TALUK :	CHIDAMBARAM	LONGITUDE	FUTURE	
DISTRICT :	CUDDALORE	POLICE / FIRE / RAILWAY STATIONS	PROPOSED	
STATE :	TAMIL NADU	NEAREST POLICE STATION:	SETHIYATHOPE - (2.50 KM)	
PIN CODE :	608702	NEAREST FIRE STATION:	SETHIYATHOPE - (2.60 KM)	
PLOT AREA:	1254.41 SQ.M	NEAREST RAILWAY STATION:	VADALUR - (17.00 KM)	

COMPANY SEAL & SIGNATURE  
**For NAYARA ENERGY LIMITED**  
  
Authorized Signatory

**NAYARA ENERGY LIMITED**  
Formerly ESSAR OIL LIMITED

SREEROSH MADHAV BUILDING, 2nd Floor, Old No 73/2, New No 58/2,  
New Avadi Road, Kilpauk, Chennai 600010, Tamil Nadu, India.

**FUELING STATION**  
VILLAGE-BOOTHANGUDI, TALUK-CHIDAMBARAM,  
DISTRICT-CUDDALORE, STATE-TAMILNADU. PIN-608702

DRG NO. : NAYARA-CHN-2021-0135      SIZE : A4 SHEET




REVISION DETAILS	REV. No.	REVISED BY	REV. DATE	APPRD. BY	REVISION NOTES - DETAILS AND DESCRIPTION OF CHANGES
R - 3.0					
R - 2.0					
R - 1.0	JEEVA	28-11-2022	P.P.J / R.A		1ST ISLAND SHIFTED 19M FROM ROAD - TANKS & BUILDING POSITION REVERSED

DESIGN & DRAWN BY :	JEEVA
APPRD. BY :	P.P.J / R.A
DRG. DATE :	12-MAY-2021
SCALE :	AS SHOWN
PAGE :	1 OF 1

Layout  
Rev no.  
**R1**

AREA STATEMENT : (SQ.M)  
RO AREA : 1254.41 SQ.M

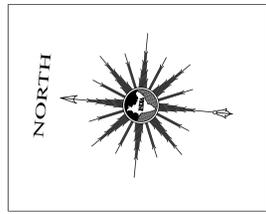


# KEY PLAN

(Radius Of 100m)

Scale

LOCATION COORDINATES  
LATITUDE = 11.413080  
LONGITUDE = 79.536582

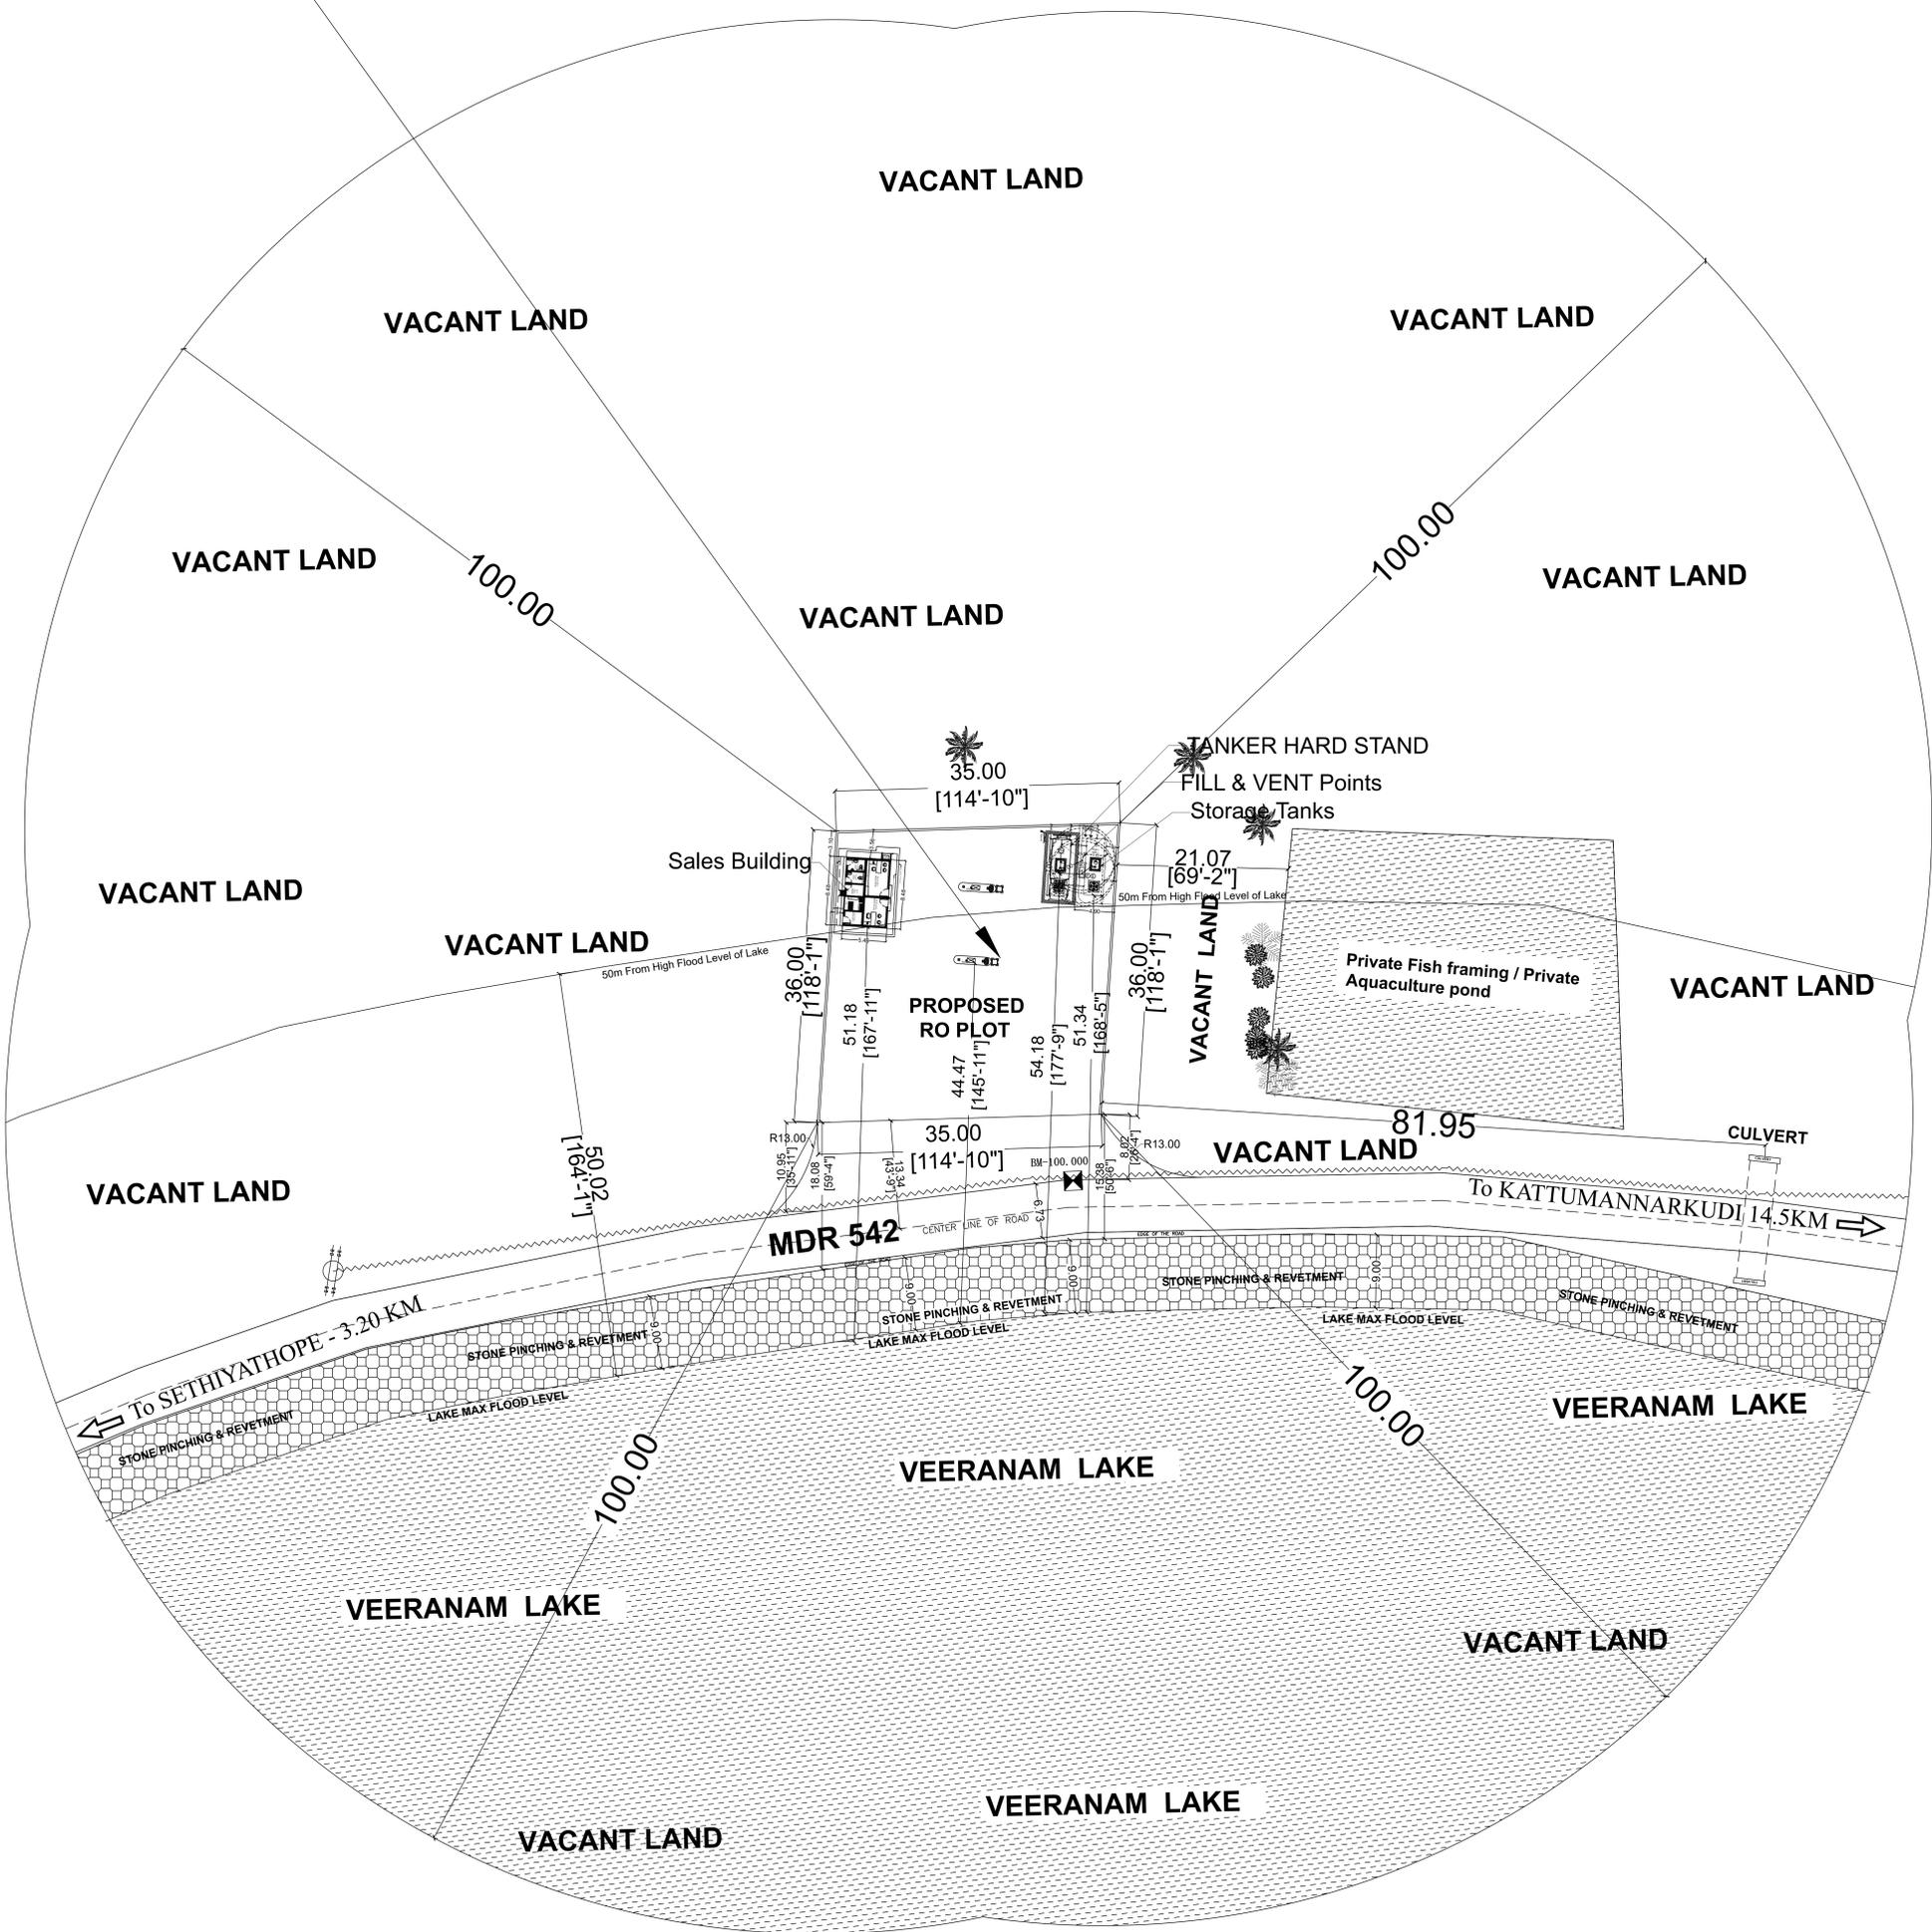

ALL DIMENSIONS ARE IN METERS UNLESS OTHERWISE STATED

SITE DETAILS			COLOR CODING	
SY. NO:	108 / 6A	LOCATION COORDINATES	ADDITION	
VILLAGE :	BOOTHANGUDI	LATITUDE	DELETION	
TALUK :	CHIDAMBARAM	LONGITUDE	FUTURE	
DISTRICT :	CUDDALORE	POLICE / FIRE / RAILWAY STATIONS	PROPOSED	
STATE :	TAMIL NADU	NEAREST POLICE STATION:	SETHIYATHOPE - (2.50 KM)	
PIN CODE :	608702	NEAREST FIRE STATION:	SETHIYATHOPE - (2.60 KM)	
PLOT AREA:	1254.41 SQ.M	NEAREST RAILWAY STATION:	VADALUR - (17.00 KM)	

COMPANY SEAL & SIGNATURE

For NAYARA ENERGY LIMITED

Authorized Signatory



NAYARA ENERGY LIMITED

Formerly ESSAR OIL LIMITED  
SREEROSH MADHAV BUILDING, 2nd Floor, Old No 73/2, New No 58/2,  
New Avadi Road, Kilpauk, Chennai 600010, Tamil Nadu, India.

FUELING STATION

VILLAGE-BOOTHANGUDI, TALUK-CHIDAMBARAM,  
DISTRICT-CUDDALORE, STATE-TAMILNADU. PIN-608702

DRG NO. : NAYARA-CHN-2021-0135

SIZE : A4 SHEET