


PALACKAL TIMBERS, CHERUVANDOOR, ETTUMANOOR P.O., KOTTAYAM

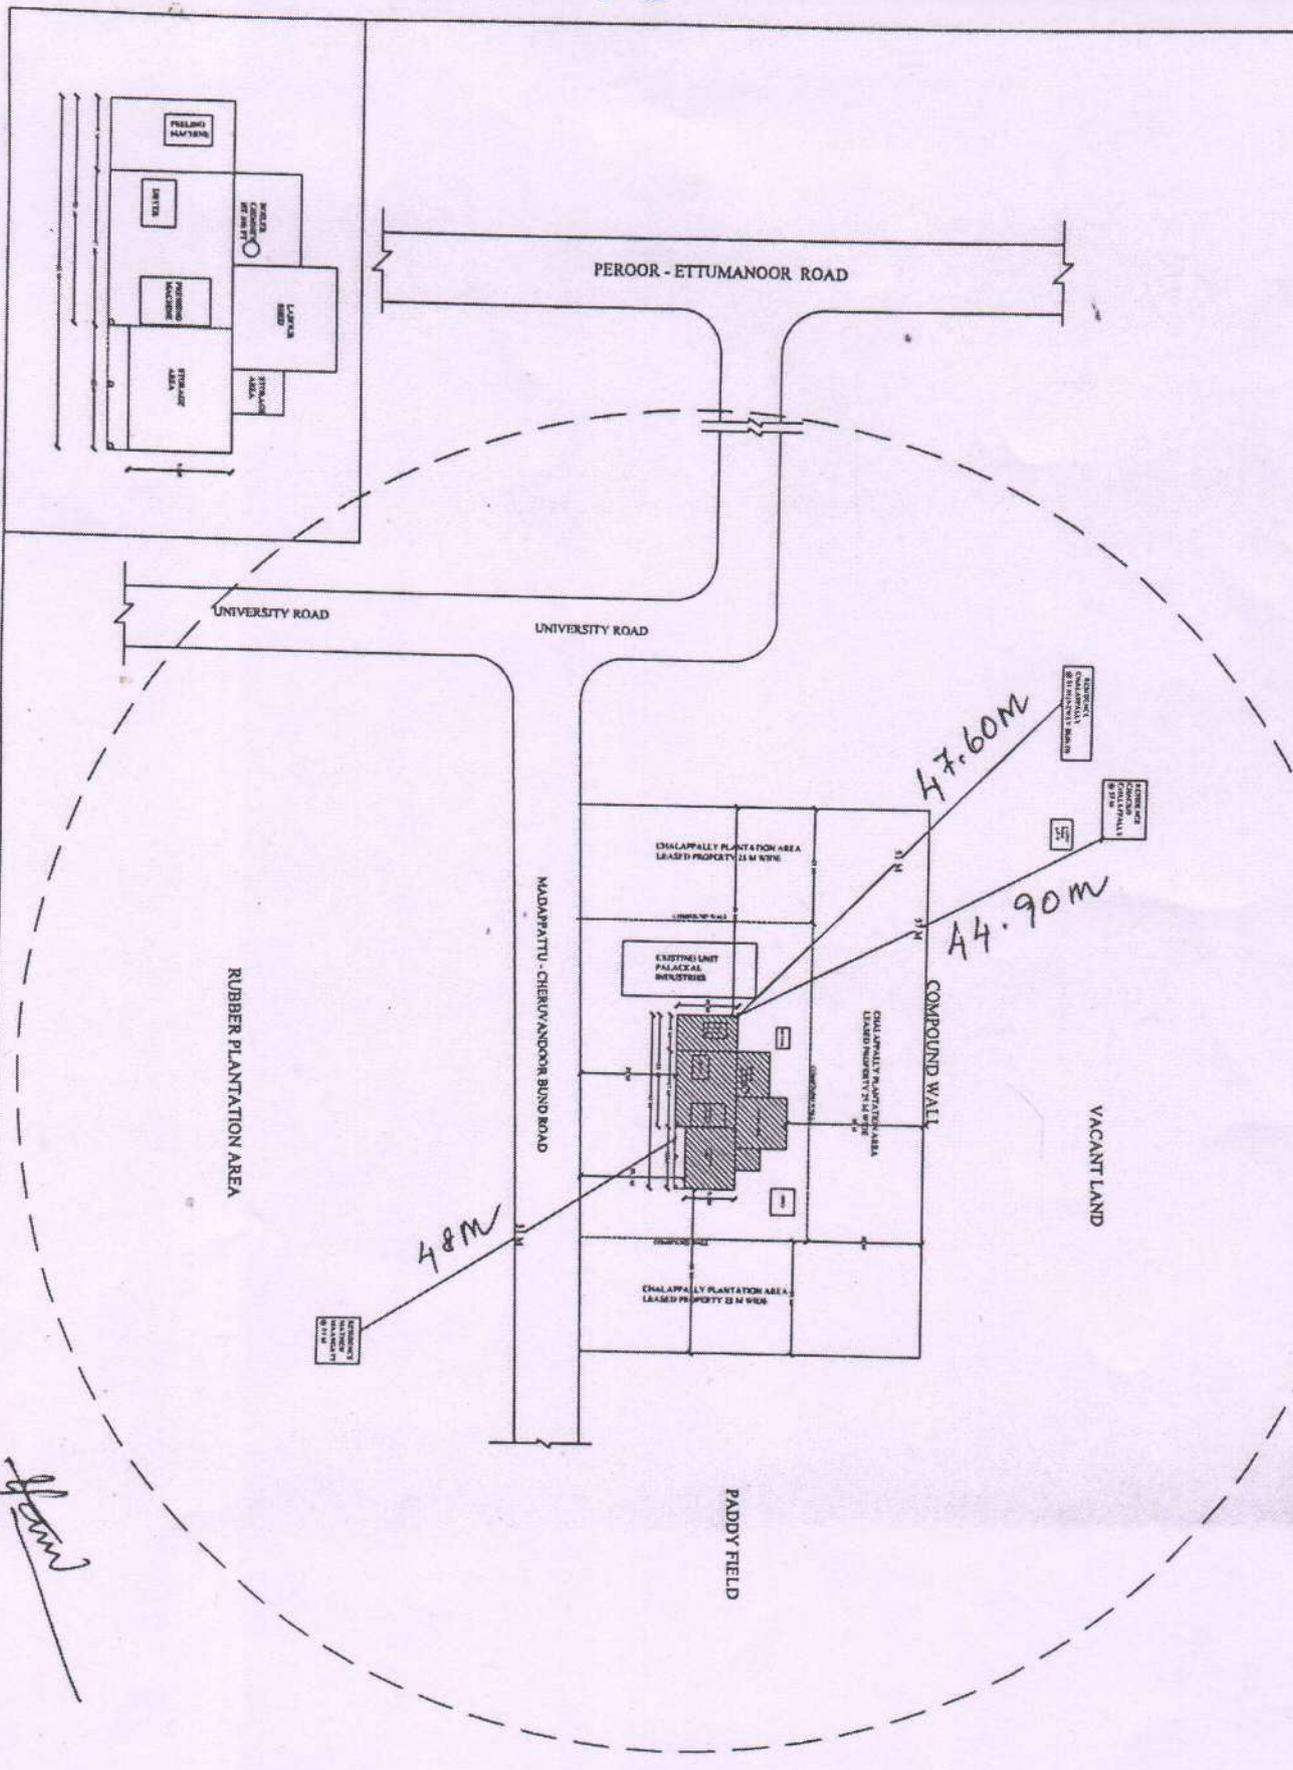

ENVIRONMENTAL ENGINEER
KERALA STATE POLLUTION CONTROL BOARD
DISTRICT OFFICE

Handwritten signature

		REMARKS
1. PEELING MACHINE 2. PRESSING MACHINE 3. DRYER 4. DUST COLLECTORS		
ST. NOS.	124/2	
VALU	PEROOR	
DISTRICT	KOTTAYAM	
TALUK	KOTTAYAM	
DESSAM	ETTUMANOOR	
EXTENT	30.88 ARE	
COVERAGE		
F.A.B.		
BOUNDARIES NORTH : PROPERTY FOR CHALAPPALLY SOUTH : MADAPPATTU - CHERUVANDOOR BUND ROAD EAST : PROPERTY FOR CHALAPPALLY WEST : PROPERTY FOR CHALAPPALLY		
PURPOSE : APPLICATION FOR PCB LICENCE		
CLIENT :	PALACKAL TIMBERS	
APPLICANT ADDRESS :	SHAMMI A SMIIB PALACKAL HOUSE ETTUMANOOR P.O. KOTTAYAM	
DRAWING TITLE :	100 M RADIUS PLAN FOR PCB LICENCE	
JOB NO. OF ETP/DOB	DRAWN :	
DOC NO. : 008	CHECKED :	
DATE : 21.11.2017	SCALE :	NOT IN SCALE
SHEET : A3	REV NO. :	
SIGNATURE OF OWNER :		
SIGNATURE OF OFFICE :		

A. M. HAREES
Environmental Engineer

