

**BEFORE THE NATIONAL GREEN TRIBUNAL  
PRINCIPAL BENCH, NEW DELHI  
ORIGINAL APPLICATION NO. 287 OF 2022**

**IN THE MATTER OF:-**

Amit Kishore & Ors. ....Applicants

Versus

Uttar Pradesh State  
Pollution Control Board & Ors. ....Respondents

**ADDITIONAL REPLY ON BEHALF OF THE RESPONDENT  
NO.2/GHAZIABAD NAGAR NIGAM**

**MOST RESPECTFULLY SHOWETH:-**

1. That the present matter is pending before this Hon'ble Tribunal and next listed on date 19.05.2023 for consideration on aspect of the applicability of Section 21 of the Street vendors (Protection of Livelihood and Regulation of Street Vending) Act, 2014.
2. That vide order dated 21.02.2023 Respondent No. 2, Ghaziabad Nagar Nigam was directed to file affidavit of its Officer conversant with the facts of the case specifically mentioning (i) particulars of the site in question with specific measurements which was demarcated as vending zone and where the Iron Shops/Kiosks were installed, (ii) whether the site in question or any part thereof, which was demarcated as vending zone and where the Iron Shops/Kiosks were installed, is part of Green Belt reserved by Respondent No. 3-UPAVP handed over to Ghaziabad Nagar Nigam for maintenance or not and (iii) how many Iron Shops/Kiosks were installed at the site in question in Sector 15 and were subsequently removed on 03.11.2022.

3. That in compliance of the above order an affidavit to the effect was filed by the Ghaziabad Nagar Nigam on 20.04.2023 and 21.04.2023.
4. That for the convenience of the Hon'ble Tribunal the detailed site plan before 03.11.2022 and after 03.11.2022 are annexed herewith. The status of shops before 03.11.2022 in front of CWR is marked as **Annexure A-1**. The shops which were removed on 03.11.2022 are marked as **Annexure A-2**. The status of shops before 03.11.2022 opposite commercial complex is marked as **Annexure A-3** and the shops which were removed on 03.11.2022 from opposite commercial complex are marked as **Annexure A-4**.
5. That in total there were 63 shops installed on site in question. 52 kiosk were installed in front of CWR and 11 were installed on the opposite side of commercial complex. On 03.11.2022, 47 kiosk were removed which were located in front of CWR and 11 kiosk were removed from the opposite side of the commercial complex. Five vendors themselves removed their kiosk before 03.11.2022.
6. That the above information is submitted for kind perusal of the Hon'ble Tribunal.



**FILED BY**

**(VIBHAV MISHRA)**

Advocate for the Respondent No.2  
Chamber No.221, C.K. Daphtary Block  
Tilak Lane New Delhi 110001

**NEW DELHI**

**DATED: 16.05.2023**

# LAYOUT PLAN SECTOR -15

## VASUNDHARA GHAZIABAD

### INDEX

Iron Shops Removed



Total Shops (48+4) = 52 Nos.

Total Length of Shops Removed  
= (103.89M+9.66M)  
= 113.55 Metre

9.00M WIDE ROAD

18.00M WIDE ROAD

EXISTING STORE  
15/I.N.S/1

PROPOSED PUMP  
CHLORINATOR ROOM

2ND C.W.R  
FOR FUTURE

UNDER CONSTRUCTION  
C.W.R 15-C.W.R/1

(9.00M) Wide Road

(1.70M) WIDE NALA

(6.40M) WIDE AREA

(1.60M) WIDE Tile Edging

(7.50M) Wide Metalled Road

(10.60M) Wide Divider

(7.50M) Wide Metalled Road

(1.60M) WIDE Tile Edging

(6.40M) WIDE AREA

(1.70M) WIDE NALA

(1.70M) WIDE NALA

(6.40M) WIDE AREA

(1.60M) WIDE Tile Edging

(7.50M) Wide Metalled Road

(10.60M) Wide Divider

(7.50M) Wide Metalled Road

(1.60M) WIDE Tile Edging

(6.40M) WIDE AREA

(1.70M) WIDE NALA

9.66m

103.89m

52 51 50 49

48 47 46 45 44 43 42 41 40 39 38 37 36 35 34 33 32 31 30 29 28 27 26 25 24 23 22 21 20 19 18 17 16 15 14 13 12 11 10 9 8 7 6 5 4 3 2 1

45.00m

1.70m  
1.60m  
7.50m  
10.60m  
7.50m  
6.40m  
1.70m

45.00m

D/MAN:- VINOD TYAGI

**LAYOUT PLAN SECTOR -15**

**VASUNDHARA GHAZIABAD**


**INDEX**

Iron Shops Removed

Total Shops (43+4) = 47 Nos.

Each Shops Area = (1.83x1.83m)  
= 3.35m<sup>2</sup>

Total Length of Shops Removed  
= (103.89m+9.66m)  
= 113.55 metre

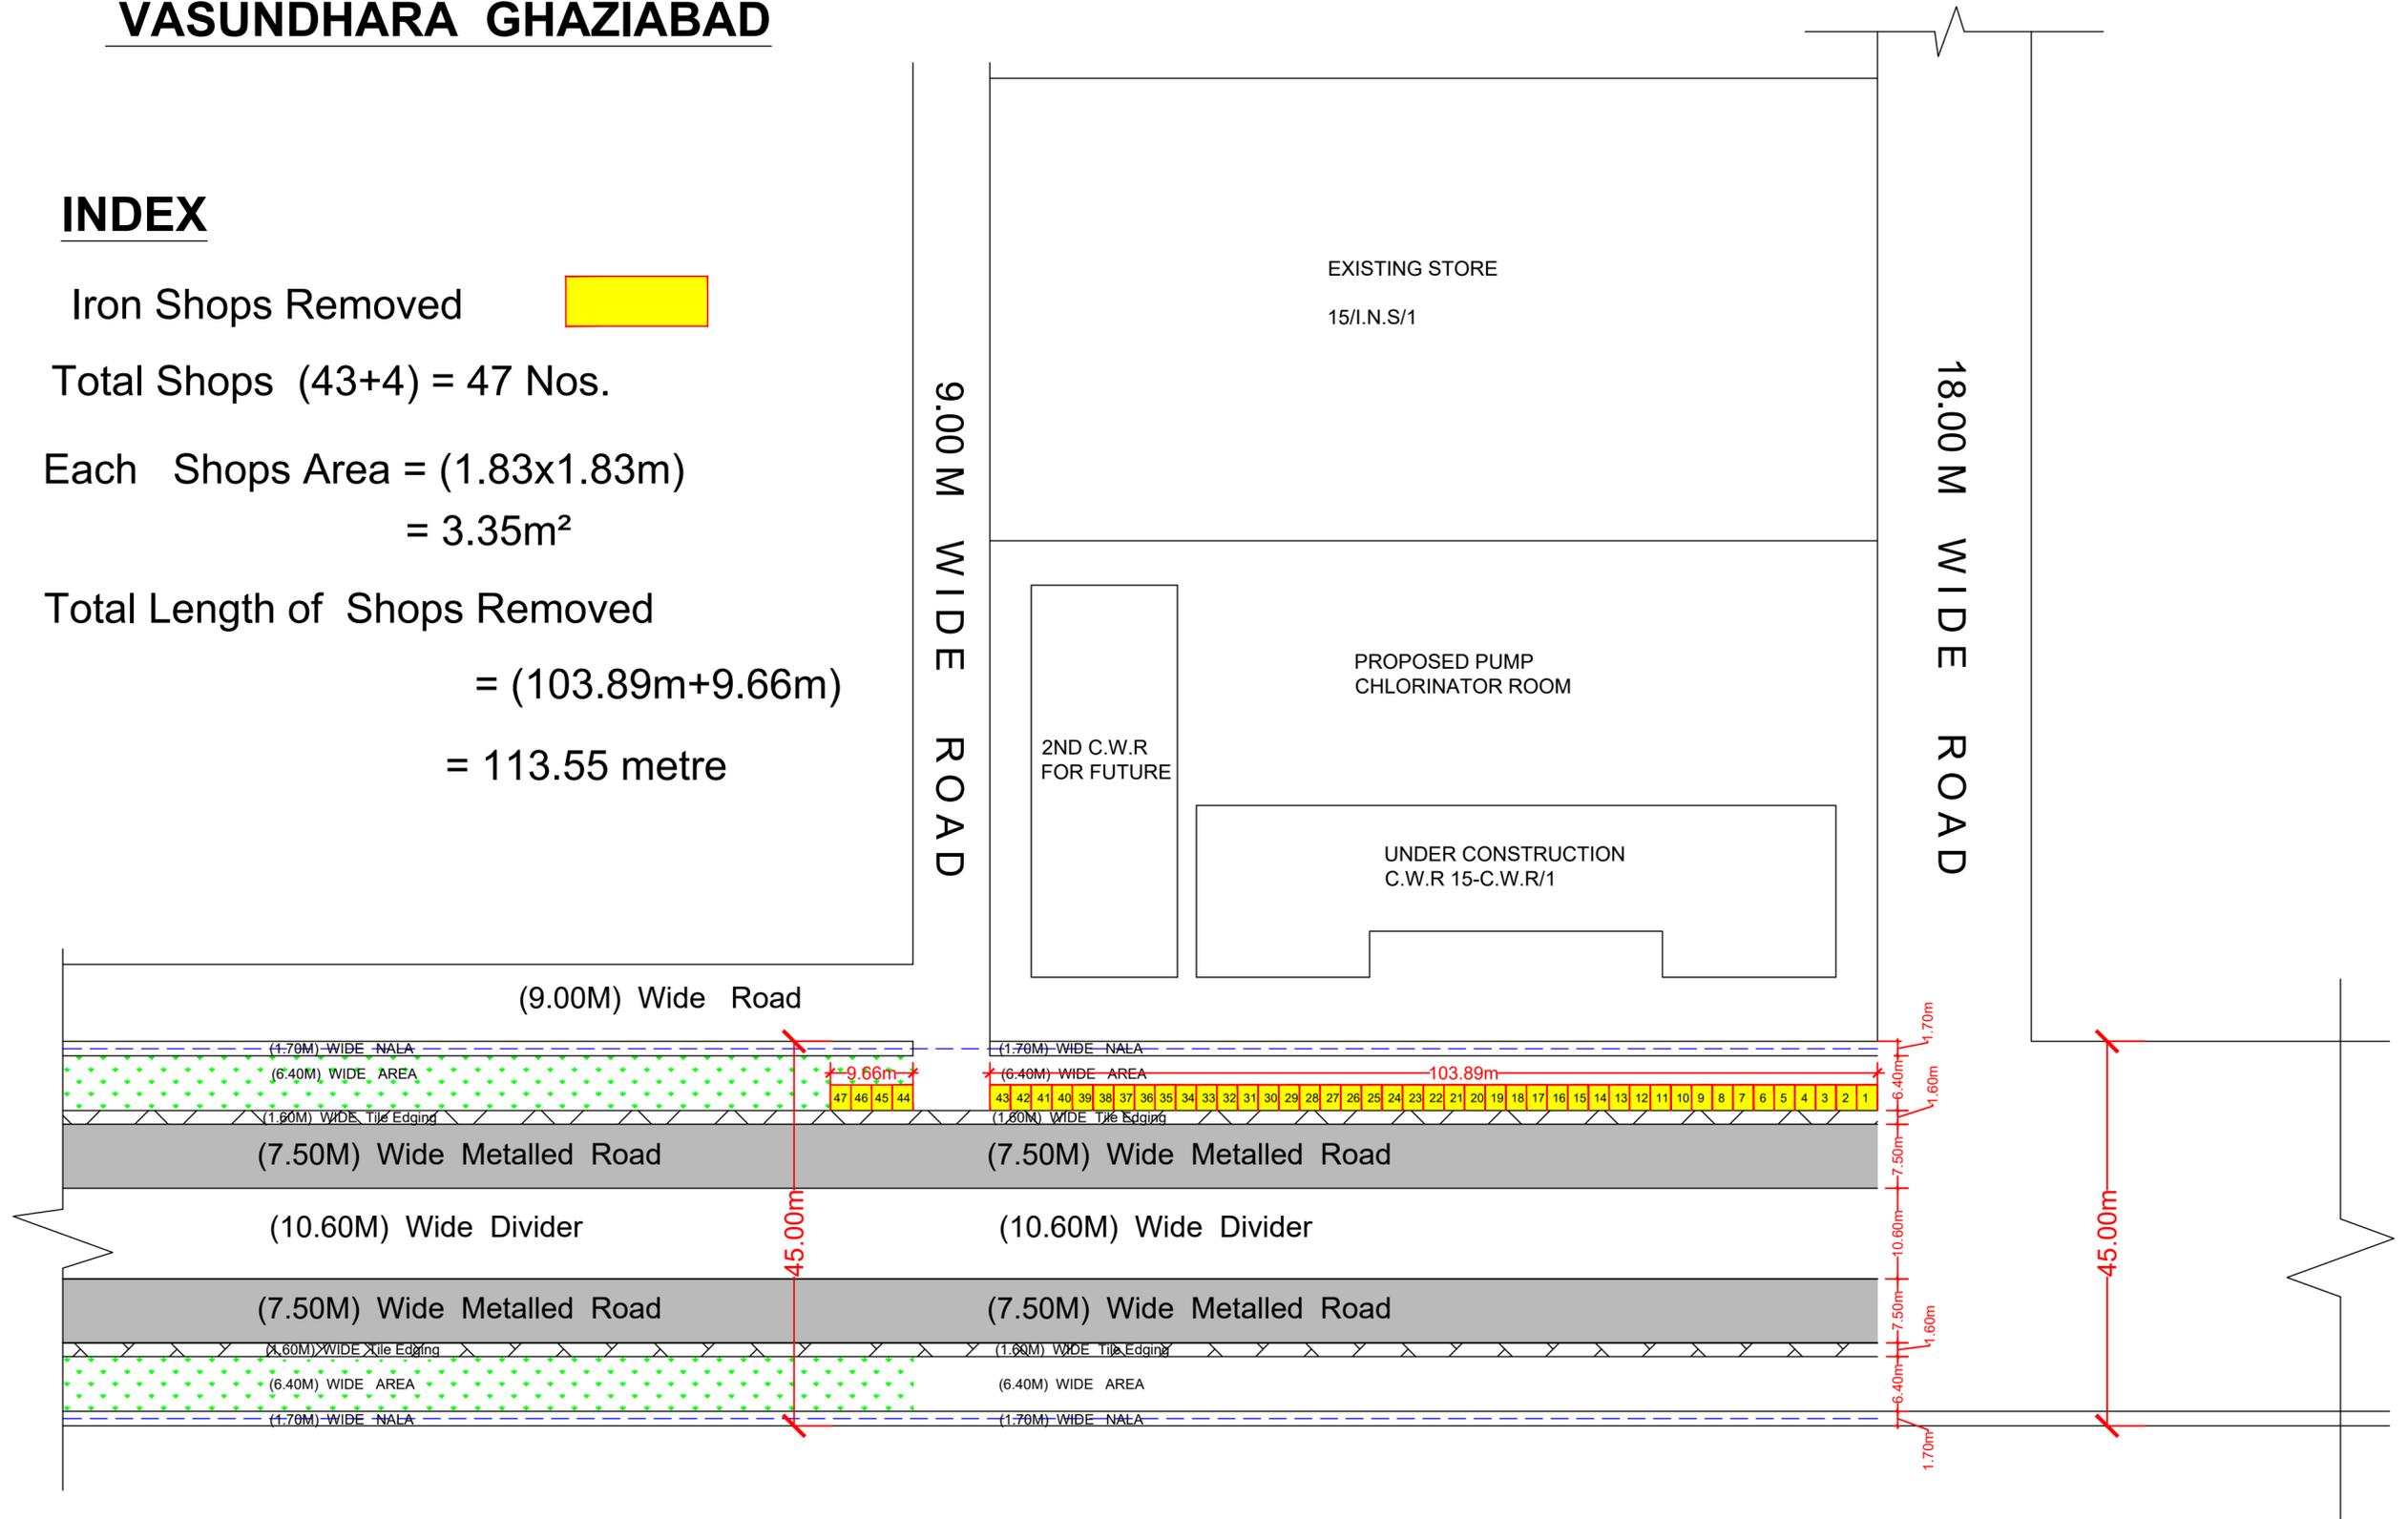


**D/MAN-: VINOD TYAGI**

# LAYOUT PLAN SECTOR -15

## VASUNDHARA GHAZIABAD

### INDEX

- Iron Shops Removed
- Total Shops = 11 Nos.
- Total Length of Shops Removed = (26.58M)

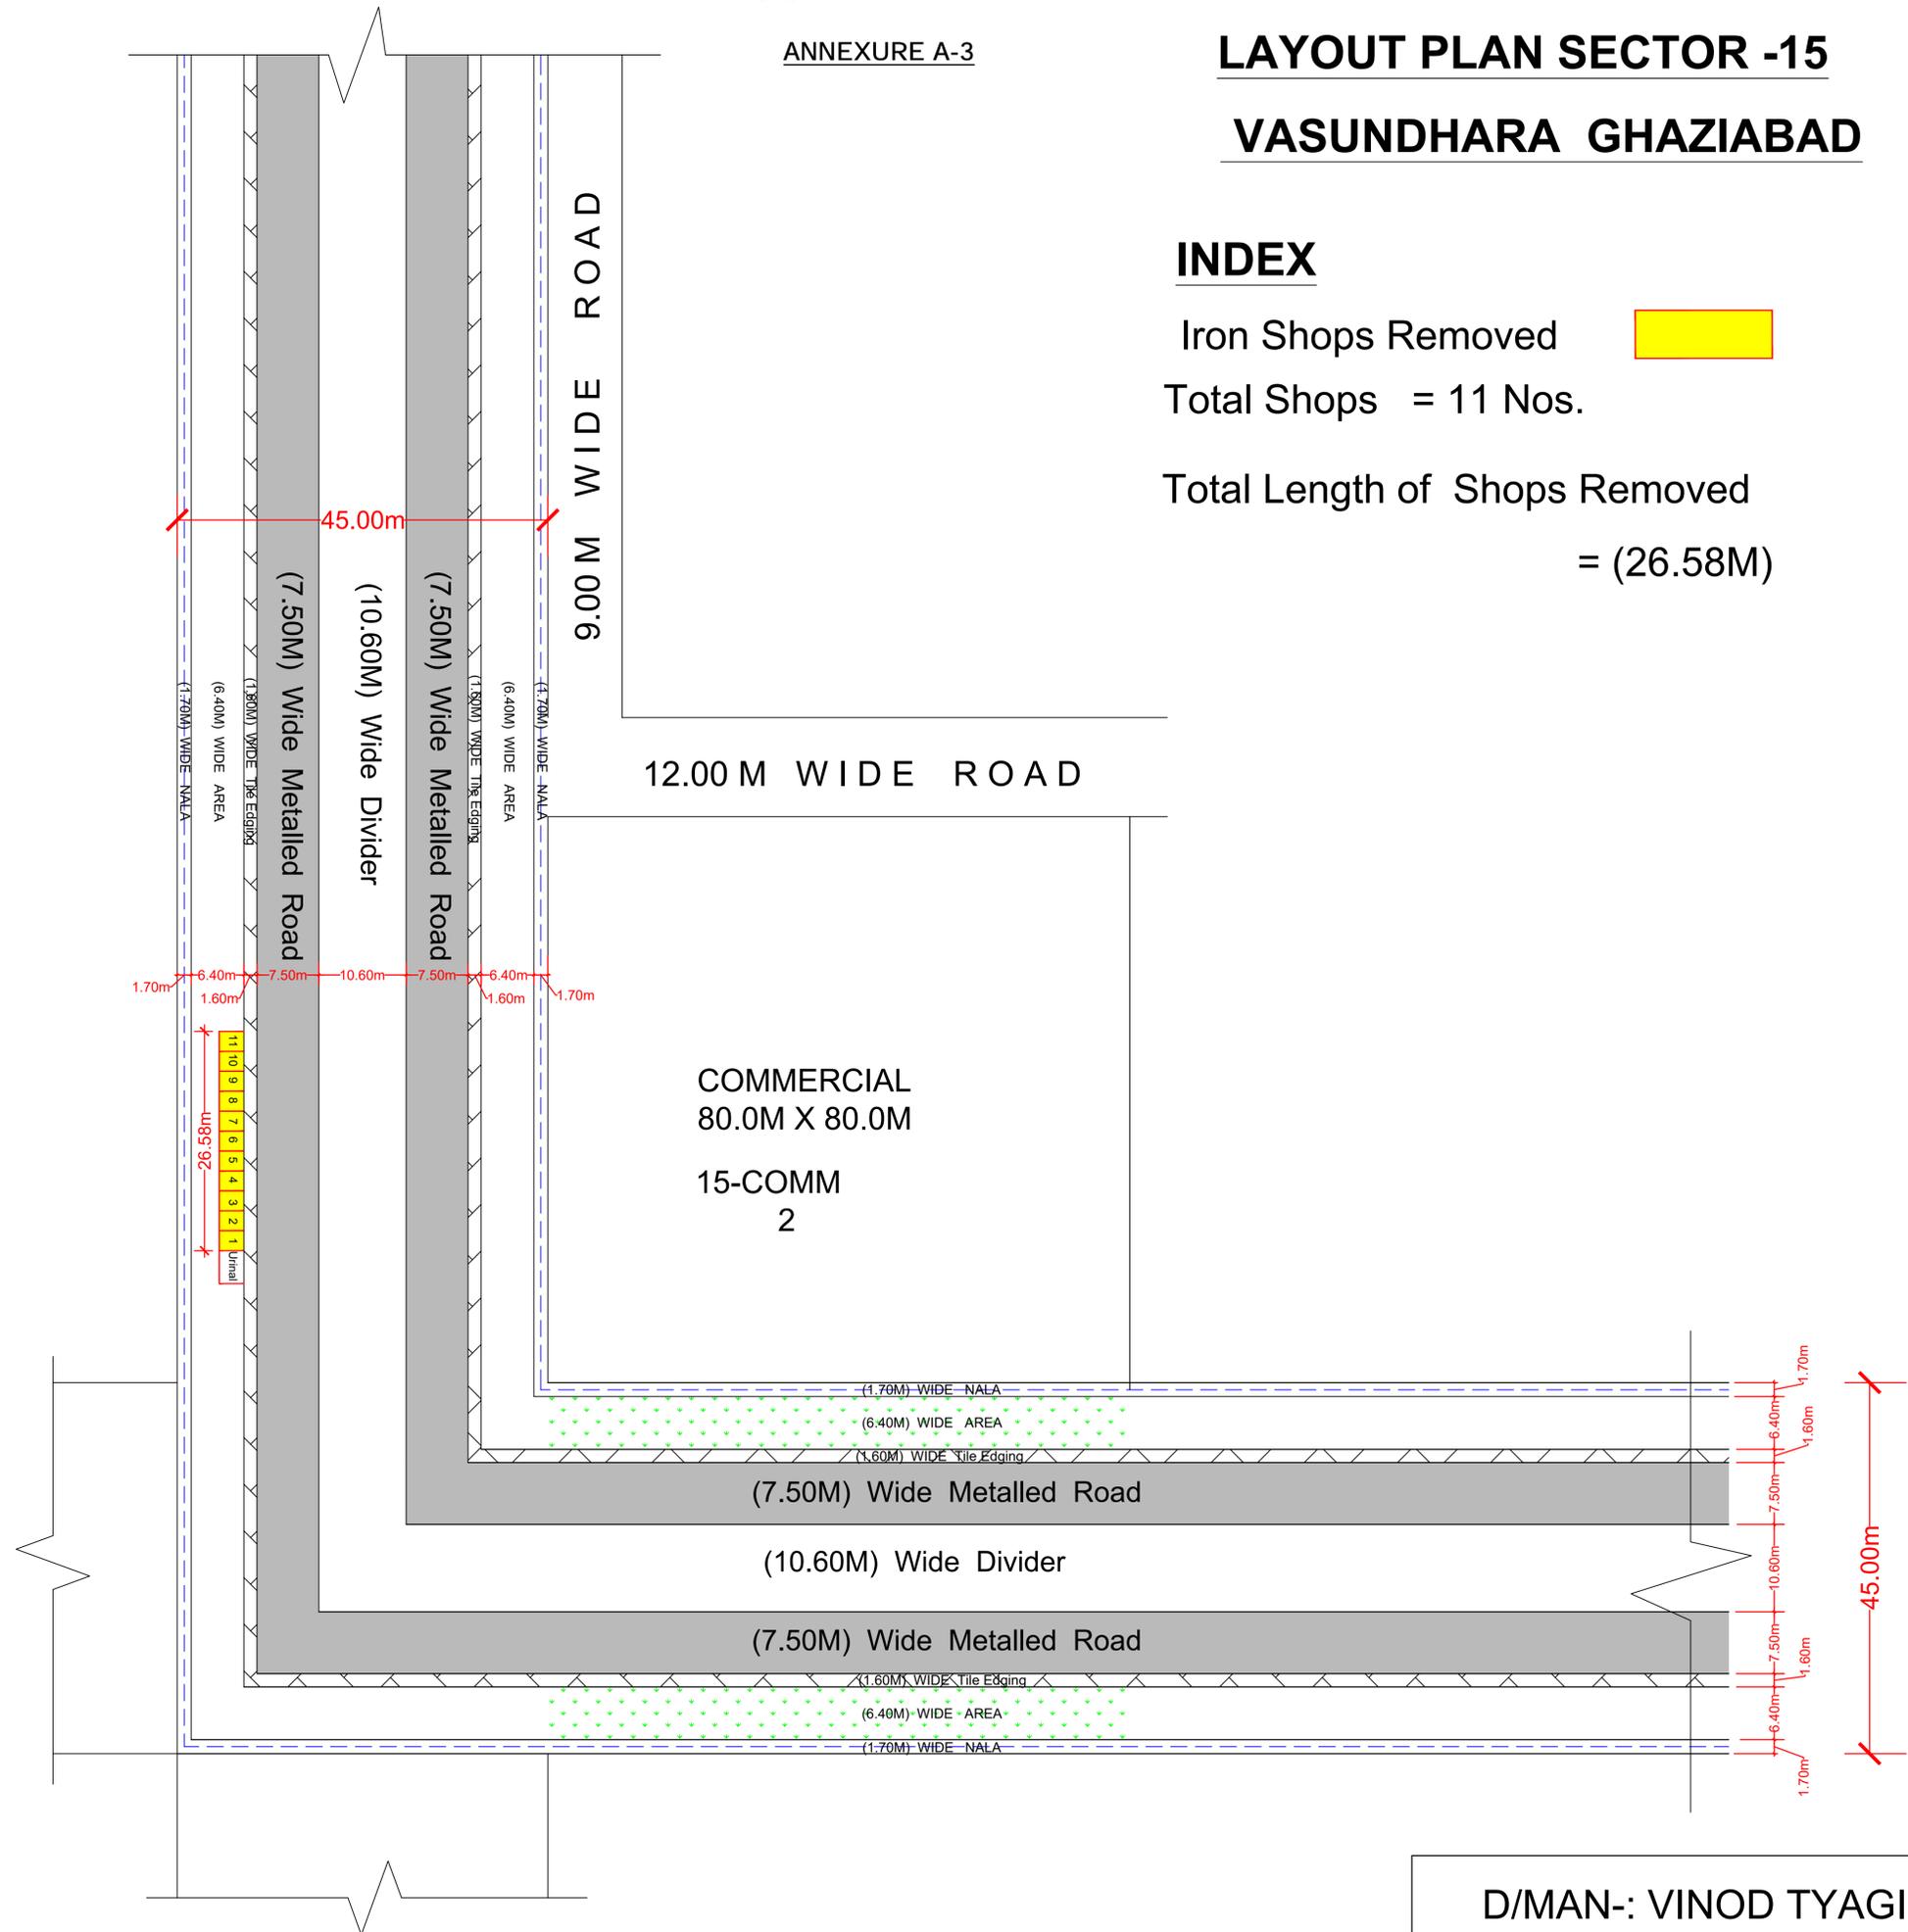


D/MAN-: VINOD TYAGI

LAYOUT PLAN SECTOR -15

VASUNDHARA GHAZIABAD

INDEX

Iron Shops Removed   
 Total Shops = 11 Nos.  
 Each Shops Area = (1.83x1.83m)  
 = 3.35m<sup>2</sup>  
 Total Length of Shops Removed  
 = (26.58m)

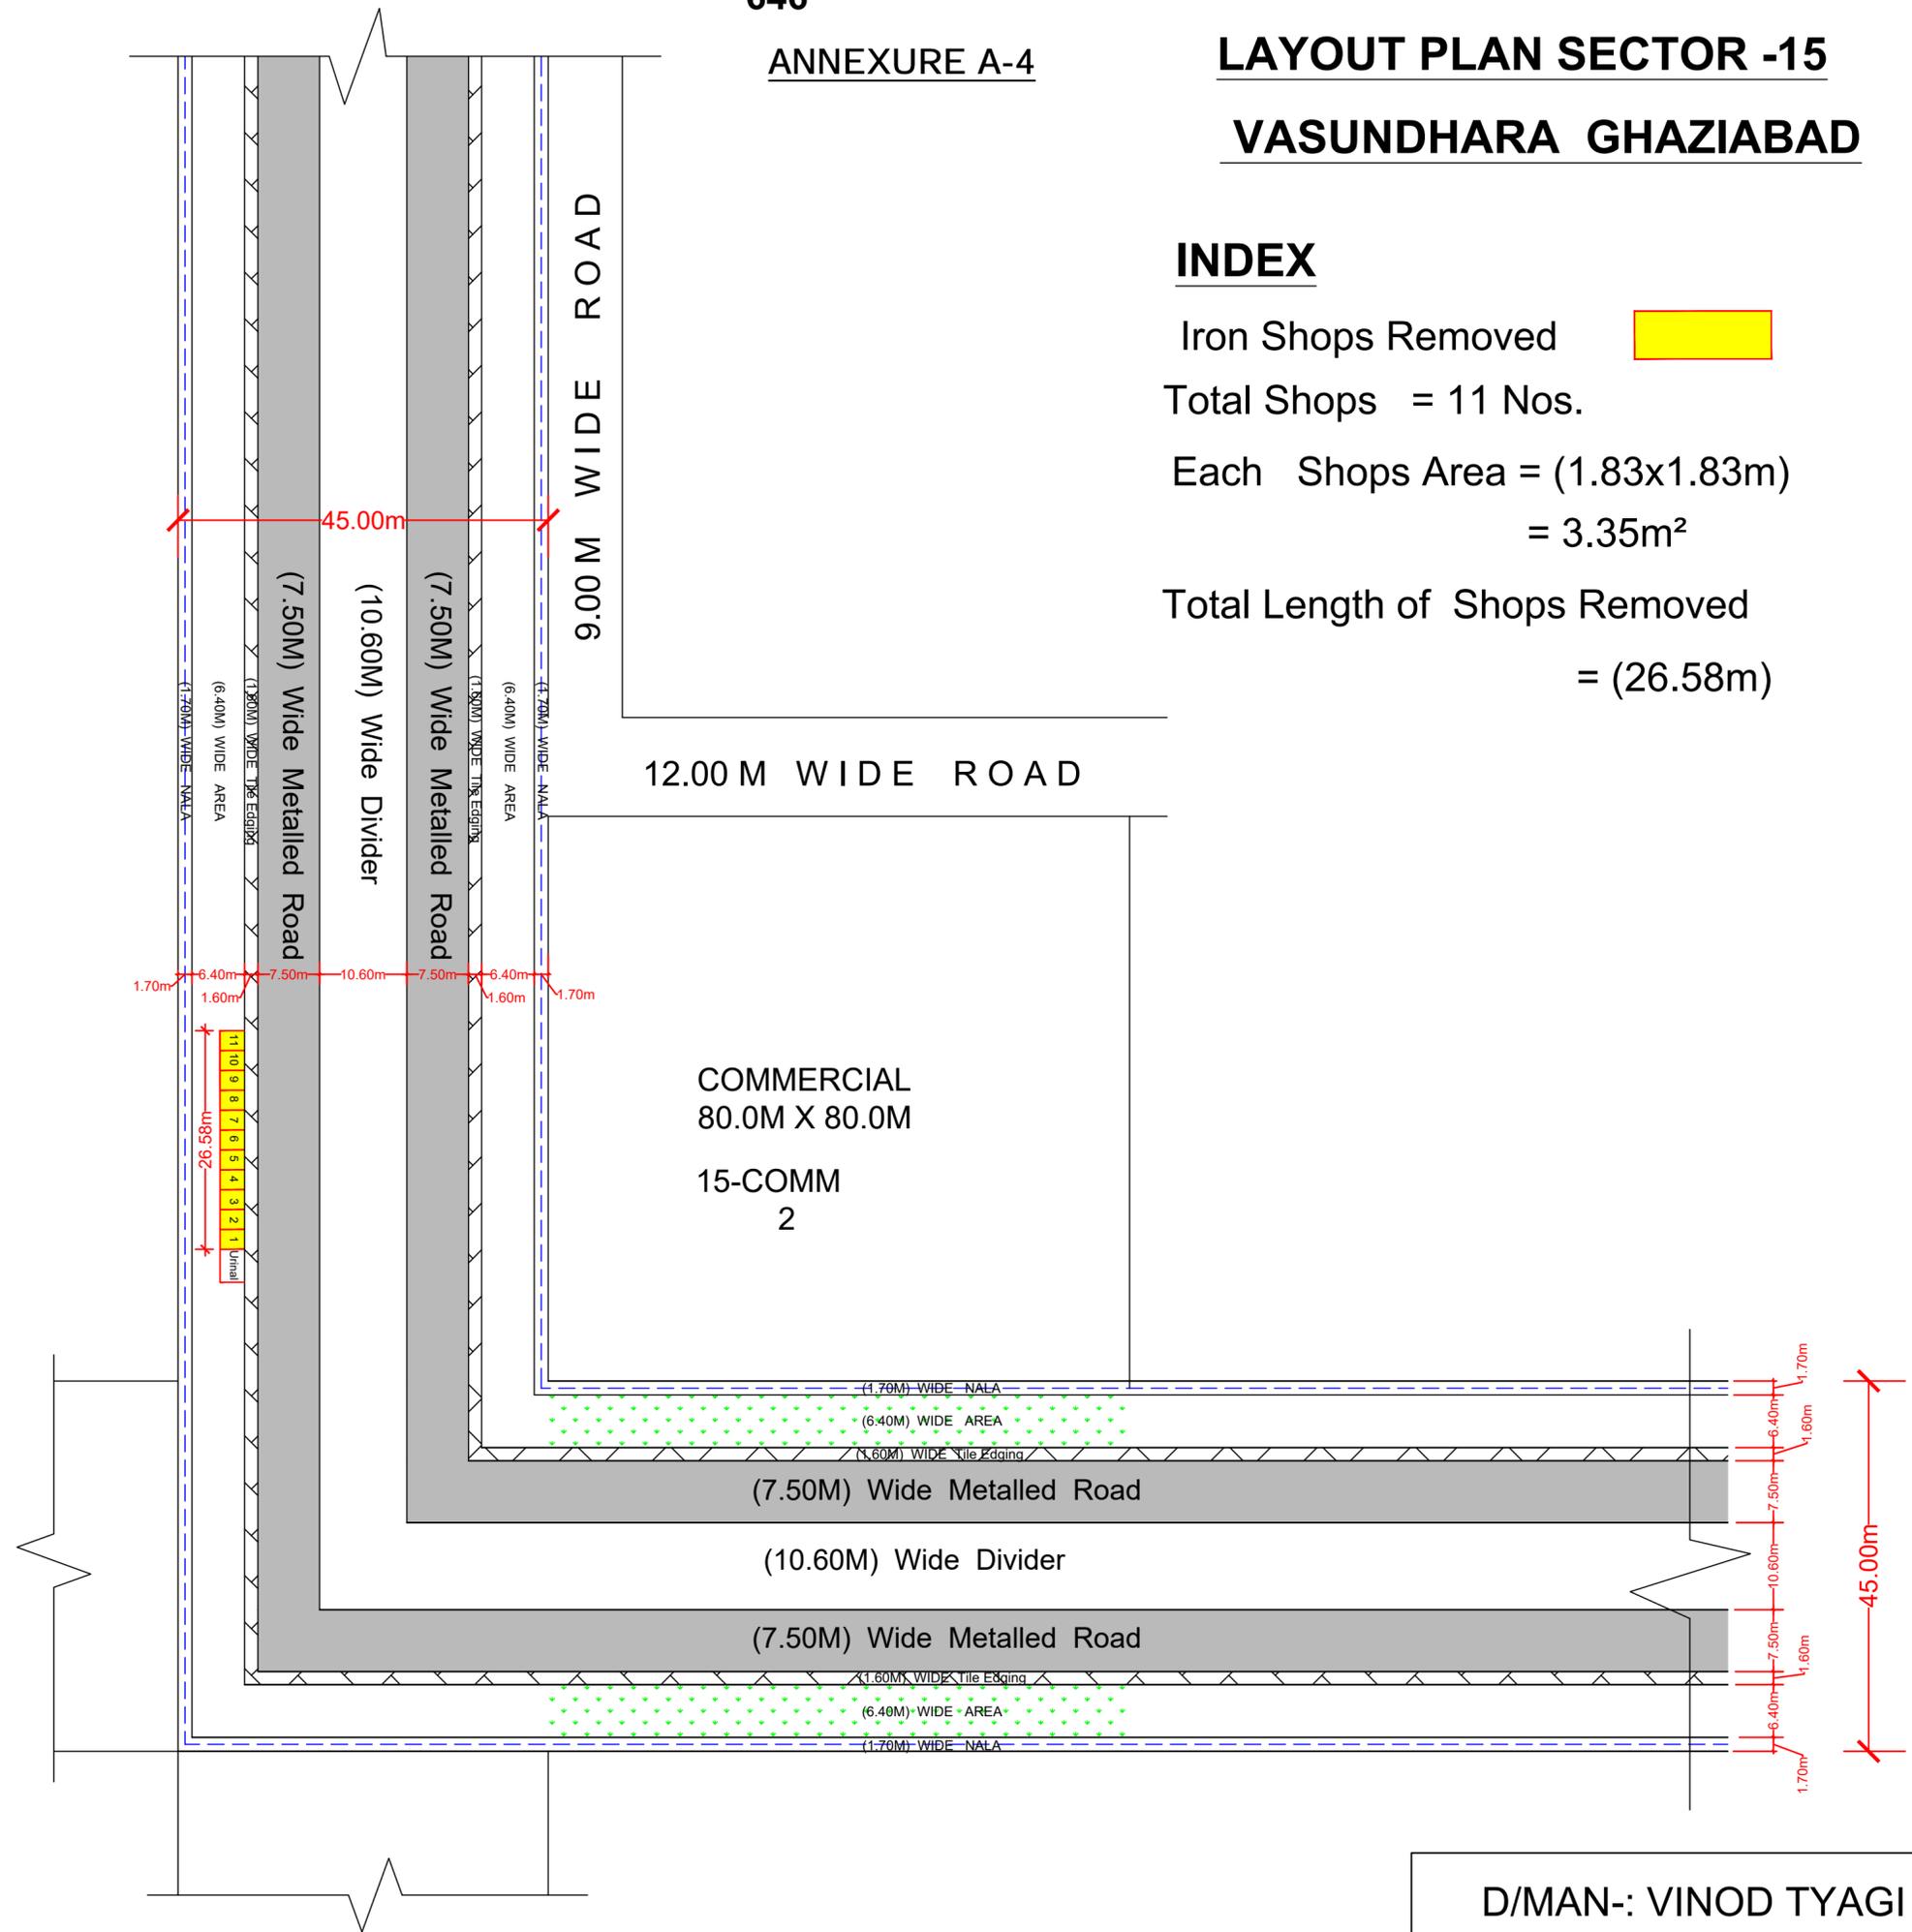

D/MAN-: VINOD TYAGI