

## BEFORE THE HON'BLE NATIONAL GREEN TRIBUNAL

## WESTERN ZONE BENCH, AT PUNE

## EXECUTION APPLICATION NO. 9 OF 2025

## IN

## ORIGINAL APPLICATION NO. 194 OF 2024

Mr Satyaprakash Bastiram Sharma

...Applicant

Versus

Maharashtra Pollution Control

Board &amp; Ors.

...Respondents

**INDEX**

Sr. No.	Exhibit	Particulars	Page No.
1.		Affidavit in Reply of Respondent No. 8	1 – 6
2.	<b>A</b>	A copy of the Photos showing the current status of said land.	7 – 11
3.	<b>B</b>	A copy of the Letter dated 25.07.2025 addressed by Respondent No. 8 Grampanchayat to present Respondent No. 2 to 7.	12 – 14
4.	<b>C</b>	A copy of the Photos of the Concrete Pipes procured by the Respondent Grampanchayat.	15 – 16
5.	<b>D</b>	A copy of the Photos of the Collection of Waste.	17 – 21
6.	<b>E</b>	A copy of the Photos of Cleared Site.	22 – 23
7.	<b>F</b>	A copy of the Letter dated 01.11.2025 addressed by the Project Consultant to Grampanchayat.	24 – 25

Pune

Date : 10.11.2025

*Aj/Kathred*

Adv. For Respondent No. 8



BEFORE THE HON'BLE NATIONAL GREEN TRIBUNAL  
WESTERN ZONE BENCH, AT PUNE  
EXECUTION APPLICATION NO. 9 OF 2025  
IN  
ORIGINAL APPLICATION NO. 194 OF 2024

Mr Satyaprakash Bastiram Sharma

...Applicant

Versus

Maharashtra Pollution Control  
Board & Ors.

...Respondents

**AFFIDAVIT IN REPLY OF THE RESPONDENT NO. 8**


I, Nilima Prakash Jadhav, Age 40 yrs., the Grampanchayat Adhikari of the Respondent No. 8 above named, do hereby state on solemn affirmation as follows :-

1. I state that, the Respondent No. 8 has received the Notice of the above Execution Application and hence I am filing this Affidavit in reply to oppose the admission and grant of any relief in the above execution application. I further reserve my right to file a detailed affidavit in reply if necessary.
2. I say that I am conversant with the facts pertaining to the subject matter and hence I am filing the present Affidavit in reply. I say that, the contentions which are not specifically admitted be treated as denied.




3. At the outset, I say that I am bound by the orders passed by this Hon'ble Court and further say that the Respondent No. 8 Grampanchayat has not committed any willful and deliberate violation of the orders passed by this Hon'ble Court.
4. I say that the present Applicant had filed Original Application bearing No. 194 / 2024 in this Hon'ble Court seeking Orders against the actions of the private respondents therein, to not discharge the sewage water into the land of the Applicant.
5. I say that on 25.07.2025, this Hon'ble Court was pleased to dispose of the above Original Application No. 194/2024, with directions to Respondent Grampanchayat :
  - (1) To complete the work of lay of sewage pipeline within 45 days.
  - (2) To collect the domestic solid waste coming which coming out of the site in question be collected on a daily basis and be disposed of scientifically.
  - (3) To ensure that the said solid waste at the site in question is cleared within a period of 15 days.
  - (4) To put in place STP and solid waste treatment facility.
6. I say that this Hon'ble Court had passed the directions to lay the sewage pipeline within 45 days, in view of the undertaking submitted by the present Respondent No. 2 to 7 (Original Respondent No. 2 to 6 & 8), wherein the said Respondent had given undertaking to provide their land to the Respondent Grampanchayat to lay the said sewage pipeline.



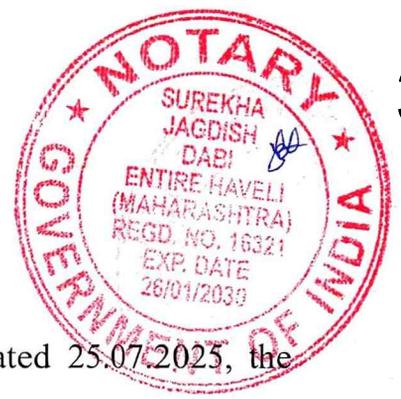

7. I say that in compliance of the Order dated 25.07.2025, the officials and the labour workers of Grampanchayat on 11/08/2025, reached the site to start the work of the laying of the sewage pipeline. However, when the officials and labour workers of Respondent No. 8, started their work, the present Respondent No. 2 to 7 obstructed them and did not allow the Respondent Grampanchayat to lay the sewage pipeline through their land.
8. I say that, at that time it also came to the notice of the officials of the Respondent Grampanchayat that, present Respondent No. 2 to 7 have raised illegal construction in their land and they have not left any side margin while constructing the building over their land and hence the work of laying said pipeline cannot be done. A copy of the Photos showing the current status of said land is annexed hereto and marked as **Exhibit – A**.
9. I say that thereafter on 19.09.2025, the Respondent No. 8 sent a letter to the present Respondent No. 2 to 7, thereby informing that since the Respondent No. 2 to 7 have raised illegal construction in their land and while doing so, they have failed to leave out the necessary side margins in their lands and therefore no space is available to the Respondent Grampanchayat for completing the work of laying the sewage pipeline. The Respondent No. 8 further directed the present Respondent No. 2 to 7, to comply with the directions of this Hon'ble Court and further remove the illegal construction raised in their land and make their land available to the Respondent No. 8, so that the



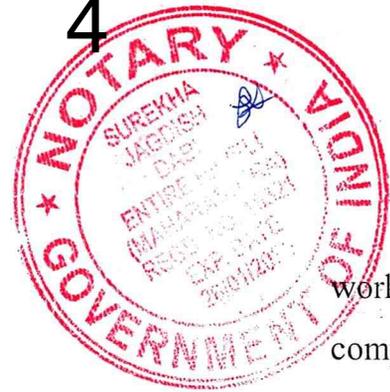


work of laying of sewage pipeline can be completed in compliance of the Order dated 25.07.2025 passed by this Hon'ble Court. A copy of the Letter dated 19/09/2025 addressed by Respondent No. 8 Grampanchayat to present Respondent No. 2 to 7 is annexed hereto and marked as **Exhibit – B.**

10. I further say that the Respondent Grampanchayat has also procured the necessary concrete pipes required for laying the said sewage pipeline. That the Respondent Grampanchayat is prepared to complete the work of the said pipeline, however, due obstructions raised by the Respondent No. 2 to 7, the same is not being done. A copy of the Photos of the Concrete Pipes procured by the Respondent Grampanchayat is annexed hereto and marked as **Exhibit – C.**

11. I say and submit that in spite of several requests orally as well as in writing, the Respondent No. 2 to 7 have failed remove the illegal construction in their land and have further failed to make their land available to respondent No. 8 for laying the sewage pipeline. I further say that a perusal of the above annexed photos clearly shows that the Respondent No. 2 to 7 have raised illegal construction in their land and have failed to leave out the necessary side margins. Therefore, the Respondent No. 8 has not been able to complete the work of laying the sewage pipeline through the land of the Respondent No. 2 to 7 as per the directions of this Hon'ble Court.



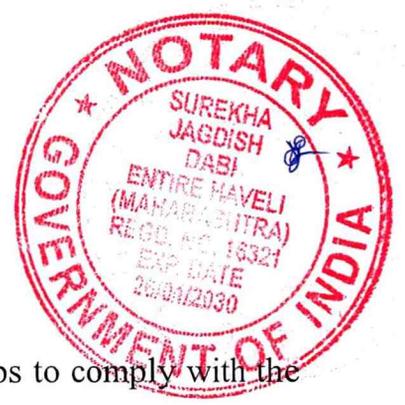

12. I say that, Respondent No. 8 has taken steps to comply with the directions given by this Hon'ble Court to lay the sewage pipeline, however, due to circumstances beyond the control of Respondent No. 8 and due to the obstructions raised by the Respondent No. 2 to 7 in the said land, the said work of sewage pipeline has not been completed within the stipulated time of 45 days.
13. I say that, in respect of the directions to collect the domestic solid waste coming which coming out of the site in question be collected on a daily basis and be disposed of scientifically, the Respondent No. 8 Grampanchayat has started daily collection of solid waste, thereby complying with the directions of this Hon'ble Court. A copy of the Photos of the Collection of Waste is annexed hereto and marked as **Exhibit – D**.
14. I say that, in respect of directions of clearing the solid waste is in the said land, the Respondent No. 8 has cleared the solid waste which was present at the said land, thereby complying with the directions of this Hon'ble Court. A copy of the Photos of Cleared Site is annexed hereto and marked as **Exhibit – E**.
15. I say that, in respect of directions this Hon'ble Court of providing facilities of STP and solid waste treatment facility, the Grampanchayat has initiated steps for installing the same. That the Grampanchayat has appointed Samarth Infra-Tech Services Pvt. Ltd. project consultants and started the work for same. That on 01.11.2025, the said consultant has addressed a letter to the Grampanchayat thereby informing about the requirement of area of land for STP site, necessary documents and permissions for



IN THE COURT OF THE JUDGE

AT THE DISTRICT COURT

AT THE DISTRICT COURT

AT THE DISTRICT COURT

AT THE DISTRICT COURT



the work of STP. That the work of lay of STP is a huge project and it takes a considerable amount of time for completion and the Grampanchayat is taking steps to complete the same as expeditiously as possible. A copy of the Letter dated 01.11.2025 addressed by the Project Consultant to Grampanchayat is annexed hereto and marked as **Exhibit – F.**

16. In view of the above facts and circumstances, Respondent No. 8 submits that, the Respondent No. 8 has taken steps in compliance of the Order dated 25.07.2025 and hence the Respondent No. 8 prays that no adverse order be passed against the Respondent No. 8 or its officers.

Whatever stated above is true and correct to the best of my knowledge and belief and hence I have signed hereunder.

Solemnly affirmed at Pune)

On this 10 day of November 2025 )

I know the Affiant  
Adv. S.J. Dabi

Affiant

श्रीमती. निलिमा प्रकाश जाधव  
ग्रामपंचायत अधिकारी  
ग्रामपंचायत खराबवाडी  
ता. खेड, जि. पुणे.



**BEFORE ME**

ADV. SUREKHA JAGDISH DABI  
NOTARY GOVT. OF INDIA  
ENTIRE HAVELI (MAHARASHTRA)  
Regd. No. 16321  
Exp. Dt. 26/01/2030


**Noted & Registered at**

Sr. No. 763/2025

Dated. 10/11/2025





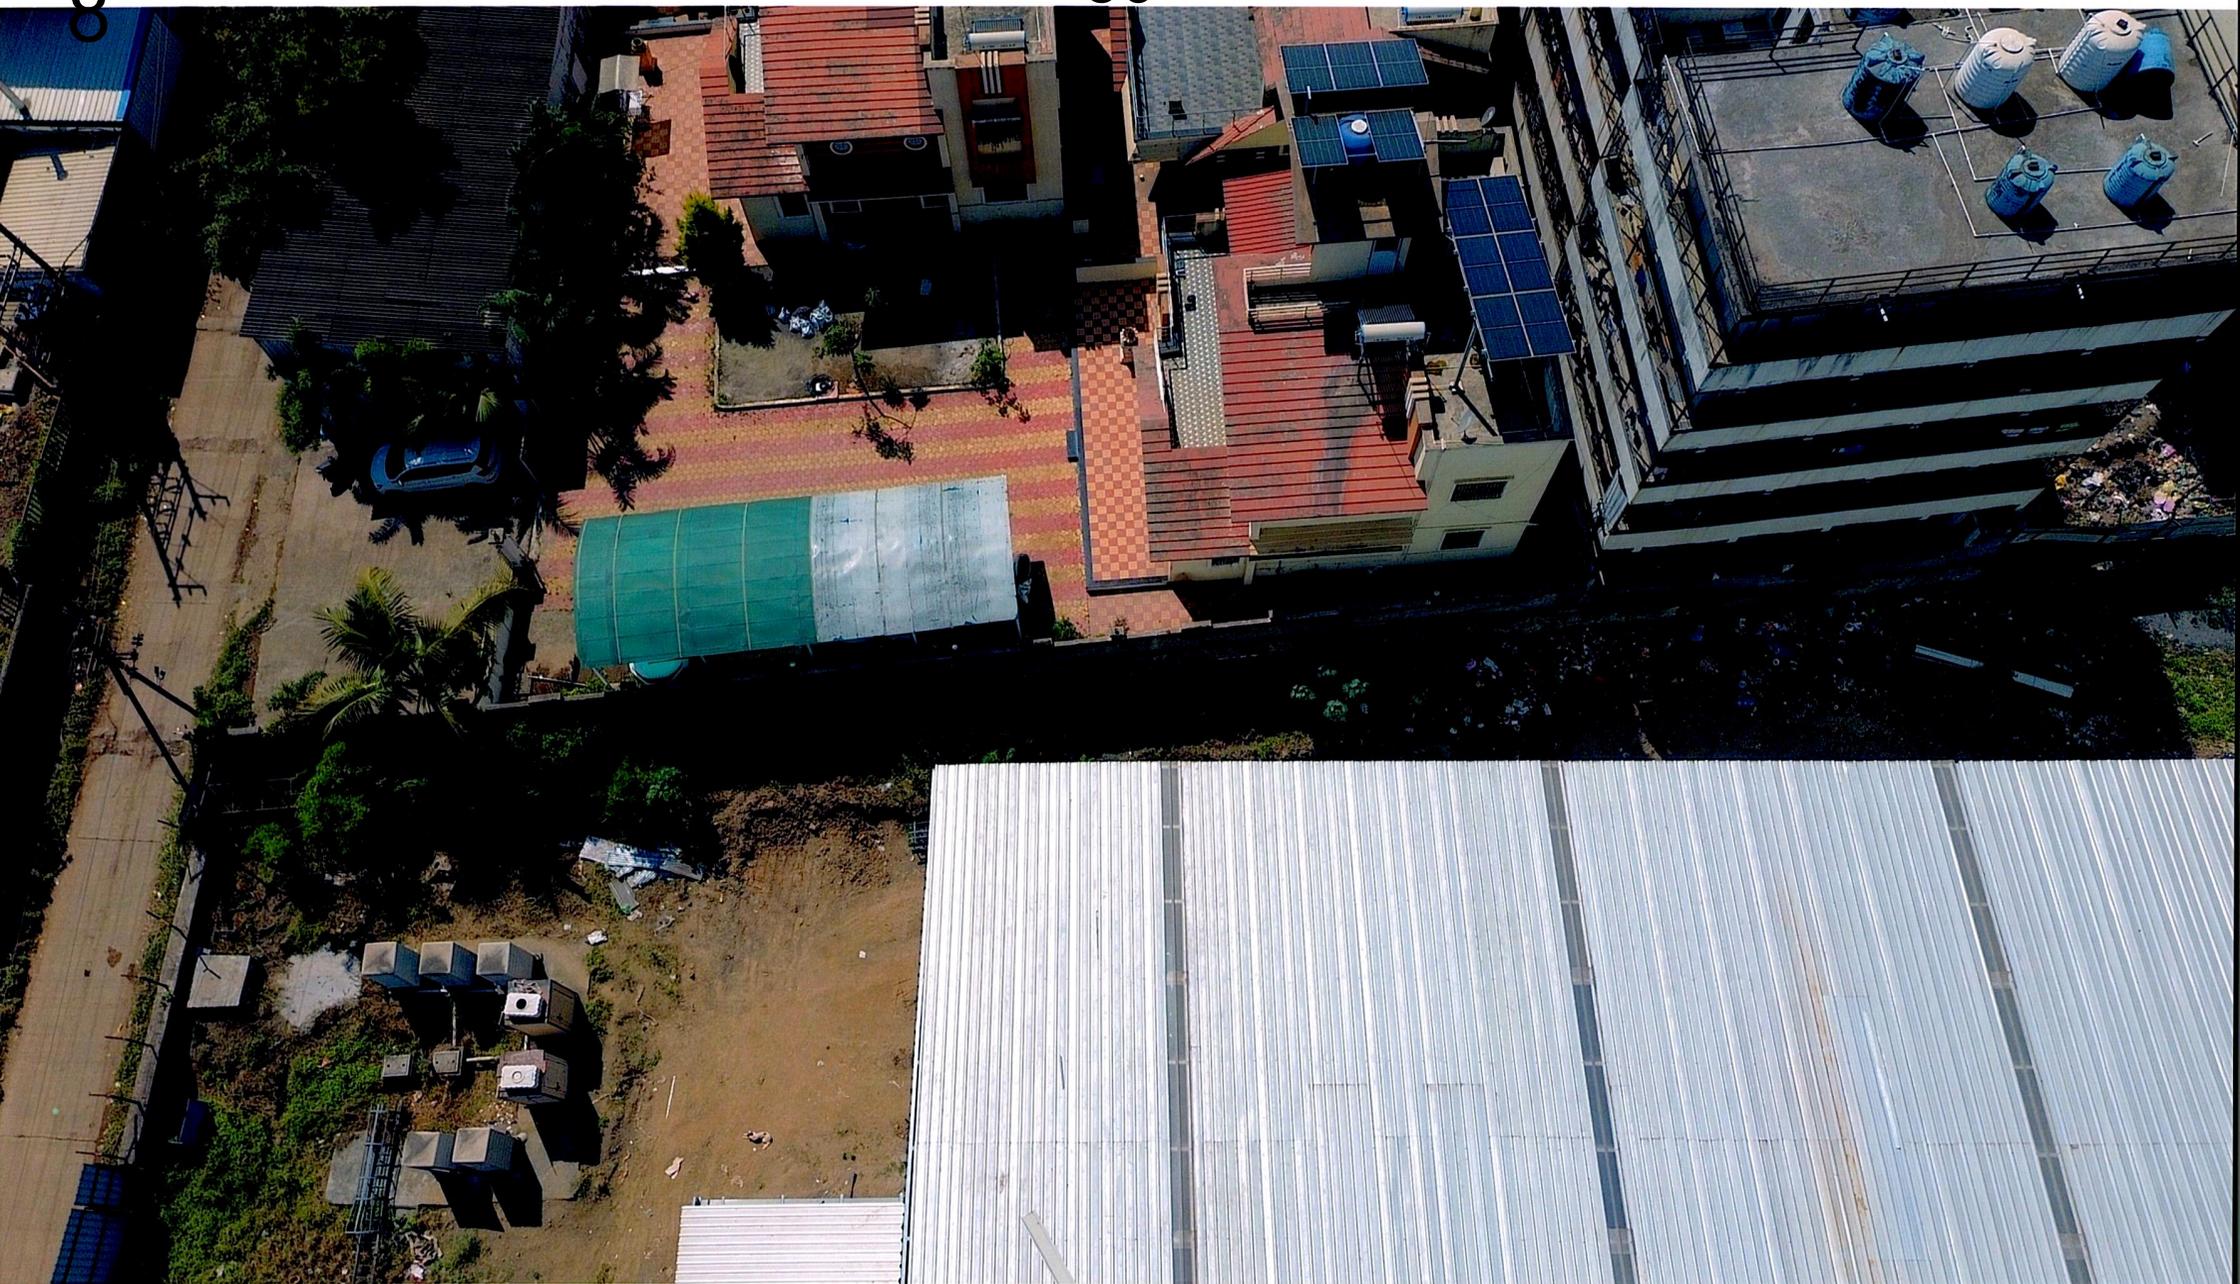









# ग्रामपंचायत खराबवाडी



E mail@ - gpkharabwadi@gmail.com

ग्रामदौलत इमारत पहिला मजला खराबवाडी, ता.खेड, जि.पुणे. पिन ४१०५०९

श्रीम.निलीमा प्रकाश जाधव -ग्रामपंचायत अधिकारी

श्री.एस.बी.कारंडे. -प्रशासक

जा.क्र.१०४४ /२०२५

दिनांक :- १९/९/२०२५

प्रति,

- १) श्री.अशोक सहादू खराबी.
  - २) श्री.अमित नंदाराम खराबी.
  - ३) श्रीम संगीता जालिंदर.खराबी.
  - ४) श्री.राजेंद्र धोंडीबा खराबी.
  - ५) श्री.नंदाराम धोंडीबा खराबी.
  - ६) श्री.रामचंद्र कोंडीबा खराबी व सुरेंद्र रामचंद्र खराबी.
  - ७) श्री.अमोल शांताराम खराबी.
- सर्व रा.खराबवाडी, ता.खेड, जि.पुणे.



विषय :- जमीन गट नं.३७८/३ मधून बंदिस्त गटर लाईन करण्यास त्वरित जागा उपलब्ध करून देणे बाबत.

- संदर्भ :- १) मा.राष्ट्रीय हरित लवाद पश्चिम खंडपीठ पुणे यांनी मुळ अर्ज क्र.१९४/२०२४ मध्ये दिलेल्या दि.२५/७/२०२५ च्या अंतिम आदेशाप्रमाणे
- २) या कार्यालया कडील पत्र जा.क्र.९३४/२००५ दिनांक २९/८/२०२५
  - ३) या कार्यालया कडील पत्र जा.क्र.१००१/२००५ दिनांक ०९/०९/२०२५

उपरोक्त विषयास अनुसरून तुम्ही ग्रामपंचायत खराबवाडी, ता.खेड, जि.पुणे. यांचेकडे स्मरणपत्र दिलेले असून संदर्भीय स्मरणपत्रात राष्ट्रीय हरित लवाद पुणे खंडपीठ पुणे येथे OA No.१९४/२०२४ दाखल दाव्यामधील निकाल आदेश दिनांक २५/७/२०२५ मधील मुद्दा क्र.६ प्रमाणे ४५ दिवसांचे आत गटार लाईन करणेबाबत कळविलेले आहे, तसेच प्रतिवादी क्र.७ श्री.सुरेंद्र रामचंद्र खराबी यांच्या समाईक पाईपलाईनला जोडून द्यावे किंवा अर्जदार श्री.सत्यप्रकाश बस्तीराम शर्मा यांच्या ताब्यात असणाऱ्या महाराष्ट्र शासनाच्या जागेतून स्वतंत्र पाईपलाईनसाठी व्यवस्था करून योग्य ती सांडपाणी पाईपलाईन टाकून जोडून द्यावी असे नमूद करणेत आलेचे दिसून येत आहे. असे नमूद केलेचे दिसून येत आहे.

23-9-2025  
दुर्गा लिपीक  
यत समिती, खेड

यास अनुसरून तुम्हांस या पत्राद्वारे कळविणेत येते की, श्री.रामचंद्र कोंडीबा खराबी व इतर ७ यांनी दिनांक २६/६/२०२५ रोजी केलेल्या संमतीपत्रात जमीन गट नं.३७८/३ मधून खराबवाडी ग्रामपंचायत यांना बंदिस्त गटर लाईन नवीन व दुरुस्ती करण्यास आमची कोणतीही हरकत नाही भविष्यात देखील दुरुस्ती करण्यास आमची हरकत नाही, असे नमूद केले आहे, व श्री.राजेंद्र धोंडीबा खराबी यांनी दि.२६/६/२०२५ रोजी केलेल्या प्रतिज्ञापत्रात जमीन गट क्र.३७८/३ मधून खराबवाडी ग्रामपंचायत यांनी गटर लाईन केलेली आहे तरी सदर गटर लाईनची आम्हांस दुरुस्ती करायची आहे, सदर गटर लाईनची दुरुस्ती करण्यास आमची कोणतीही हरकत नाही असे नमूद केलेले आहे. व सदरची दोन्ही संमती/प्रतिज्ञापत्रे आपण मा.राष्ट्रीय हरित लवाद पुणे खंडपीठ पुणे यांचेकडील सुनावणीचे वेळी दाखल केलेली आहेत.

वास्तविकतः मागील काळात तुम्ही तुमच्या वाणिज्यिक / व्यावसायिक इमारतींची बांधकामे करणेपूर्वी खराबवाडी ग्रामपंचायतीची तसेच पुणे प्रादेशिक महानगर प्रदेश विकास प्राधिकरण पुणे यांचे कार्यालयाची नियमानुसार बांधकाम परवानगी घेणे, बांधकाम नकाशा मंजूर करून घेणे, मंजूर नकाशात दर्शविलेप्रमाणे इमारतींचे आजूबाजूस सामासिक अंतरे सोडणे, सांडपाणीवाहक पाईपलाईनची तरतूद करून त्याप्रमाणे बांधकाम पूर्ण झालेनंतर पूर्णत्वाचा दाखला घेणे व तदनंतर सदर बांधकामाची नोंद करआकारणीसाठी ग्रामपंचायतीकडे करणे असे करणे नियमानुसार अभिप्रेत असताना तुम्ही तशी कार्यवाही न करता तुमचे व्यावसायिक इमारतींचे बांधकाम केलेचे दिसून येत आहे.

तुम्ही तुमचे व्यावसायिक इमारतींचे सांडपाणी वाहून नेणारी पाईपलाईन त्यावेळी तुमचे स्वतःचे जागेतून न केलेने व सदर सांडपाणी वाहक पाईपलाईन काम करणेसाठी तुम्ही तुमचे हद्दीतील कसलीही जागाही न सोडलेने तुमचे इमारतींचे सांडपाण्याचा प्रश्न ग्रामपंचायतीचे माध्यमातून मार्गी लावणेचे उद्देशाने यामागील कालावधीतील तत्कालीन ग्रामपंचायत कार्यकारिणीने गट क्र.३७८/३ मधील मोकळ्या असलेल्या जागेतून तुमचे इमारतींमधून दैनंदिन निर्माण होणाऱ्या सांडपाण्याचे व्यवस्थापनासाठी भूमिगत सिमेंट पाईपलाईन करून देवून तुमचे इमारतींचे सांडपाण्याची व्यवस्था करून दिलेली होती, तथापि वादी श्री.सत्यप्रकाश बसतीराम शर्मा यांनी त्यांचे जागेत औद्योगिक शेडचे बांधकाम करणेस सुरुवात केलेनंतर सदर बाब त्यांचे लक्ष आल्याने व सदर सांडपाणी वहनाचे पाईपलाईन त्यांना त्यांचे जागेतील कामात अडचणीची भासू लागलेने त्यांनी सदर पाईपलाईन माझे मालकीचे जागेतून नको व सदर पाईपलाईन माझे जागेतून ग्रामपंचायतीने काढून घेवून संरक्षक भिंतीपडीकडील इमारत मालक श्री.खराबी यांचे मालकीचे हद्दीतील जागेतूनच करणेत यावी अशी स्पष्ट हरकत घेतलेने व सदर बाबतीत मा.राष्ट्रीय हरित लवाद पुणे खंडपीठ पुणे यांचेकडे दावा दाखल केलेला आहे.

मा.राष्ट्रीय हरित लवाद पुणे खंडपीठ पुणे यांनी त्यांचेकडील सदर दाव्याचे दिनांक २५/७/२०२५ रोजीचे दिलेल्या निकालपत्रात मुद्दा क्र.६ मध्ये ग्रामपंचायतीने पाईपलाईन करणेचे काम पुढील ४५ दिवसांत करावे, व मुद्दा क्र.७ मध्ये पुणे प्रादेशिक महानगर प्रदेश विकास प्राधिकरण पुणे यांनी प्रतिवादी क्र.२ ते ६ व ८ यांनी दिलेल्या हमीपत्राप्रमाणे त्यांनी सदर पाईपलाईनचे काम करणेसाठी त्यांची जागा पुरविणेबाबत / उपलब्ध करून देणेबाबत संबंधितांना कळविणेत यावे व संबंधितांनी त्याप्रमाणे कार्यवाही न केल्यास प्रकरणी प्रतिकूल आदेश पारित केला जाईल असे स्पष्टपणे निर्देश दिलेले असलेचे सदर निकालपत्रावरून दिसून येत आहे.

त्यामुळे ग्रामपंचायत खराबवाडी यांना तुमचे जागेतून सदर पाईपलाईनचे काम करणेसाठी तुम्ही तुमचे इमारतीची कामे करताना पुरेशी सामासिक जागा न सोडलेने व तंतोतंत बांधकामे केल्यामुळे सद्यस्थितीत ग्रामपंचायतीस सदर गटर पाईपलाईन काम करणेसाठी आवश्यक असलेली जागा उपलब्ध होत नसलेने सदरचे सांडपाणी वाहक पाईपलाईनचे काम ग्रामपंचायतीस करता न आल्याने मा.राष्ट्रीय हरित लवाद पुणे खंडपीठ पुणे यांचे दिनांक २५/७/२०२५ रोजीचे आदेशातील मुद्दा क्र.६ चे पालन करता आलेले नाही त्यामुळे तुम्ही तुमचे गटातील उत्तर बाजूकडील हद्दीवरील तुम्ही केलेली अवैध बांधकामे निष्काशित करून ग्रामपंचायतीस सदर काम करणेसाठी त्वरित जागा उपलब्ध करून द्यावी, जेणेकरून ग्रामपंचायतीस प्राधान्याने सदर पाईपलाईनचे काम पूर्ण करणे सोयीचे होऊन होणारी गैरसोय दूर करता येईल याची नोंद घेवून त्वरित सदरचे काम करणेसाठी ग्रामपंचायतीस सदर ठिकाणी त्वरित जागा उपलब्ध करून देणेची कार्यवाही करावी, जेणेकरून सदर प्रकरणी मा.राष्ट्रीय हरित लवाद प्राधिकरण पुणे यांनी दिलेल्या आदेशाचा अवमान होणार नाही याची दक्षता घेणेत यावी.

येणेप्रमाणे सूचित कार्यवाही तुम्ही न केल्यास सदर बाब मा.राष्ट्रीय हरित लवाद पुणे खंडपीठ पुणे व मा.तहसीलदार तथा सहायक नियंत्रक अनाधिकृत बांधकाम निर्मुलन विभाग, प्रादेशिक महानगर प्रदेश विकास प्राधिकरण पुणे यांचे निदर्शनास आणून देणेत येईल व तदनंतर होणाऱ्या पुढील कायदेशीर कारवाईची जबाबदारी तुमची सर्वांची व्यक्तिशः राहिल याची नोंद घ्यावी.

  
 ग्रामपंचायतअधिकारी प्रशासक  
 ग्रामपंचायत खराबवाडी, ता.खेड(पुणे)

प्रत माहितीसाठी व पुढील योग्य त्या कार्यवाहीसाठी :-

- १) मा.निबंधक, राष्ट्रीय हरित न्यायप्राधिकरण पश्चिम क्षेत्र, पहिला मजला, बी.विंग, नवीन प्रशासकीय इमारत, पुणे.४११००१
- २) मा तहसीलदार तथा सहायक नियंत्रक अनाधिकृत बांधकाम.निर्मुलन विभाग, प्रादेशिक महानगर प्रदेश विकास प्राधिकरण पुणे
- ३) मा.प्रादेशिक अधिकारी, महाराष्ट्र प्रदूषण नियंत्रण मंडळ, वाकडेवाडी, पुणे.
- ४) मा.गटविकास अधिकारी (नि.श्रे.) पंचायत समिती खेड, जि.पुणे.
- ५) श्रीसत्यप्रकाश बस्तीराम शर्मा., खराबवाडी, जि.पुणे.



 GPS Map Camera



Kharabwadi, Maharashtra, भारत 

1a, Talegaon-chakan Rd, Kharabwadi, Maharashtra  
410501, भारत

Lat 18.759058° Long 73.829692°

शनिवार, 08/11/2025 10:34 AM GMT +05:30

16

58



 GPS Map Camera

Kharabwadi, Maharashtra, भारत 

378, Industrial Area, Phase 2, Kharabwadi,  
Maharashtra 410501, भारत

Lat 18.759371° Long 73.837667°


शनिवार, 08/11/2025 10:13 AM GMT +05:30



Google





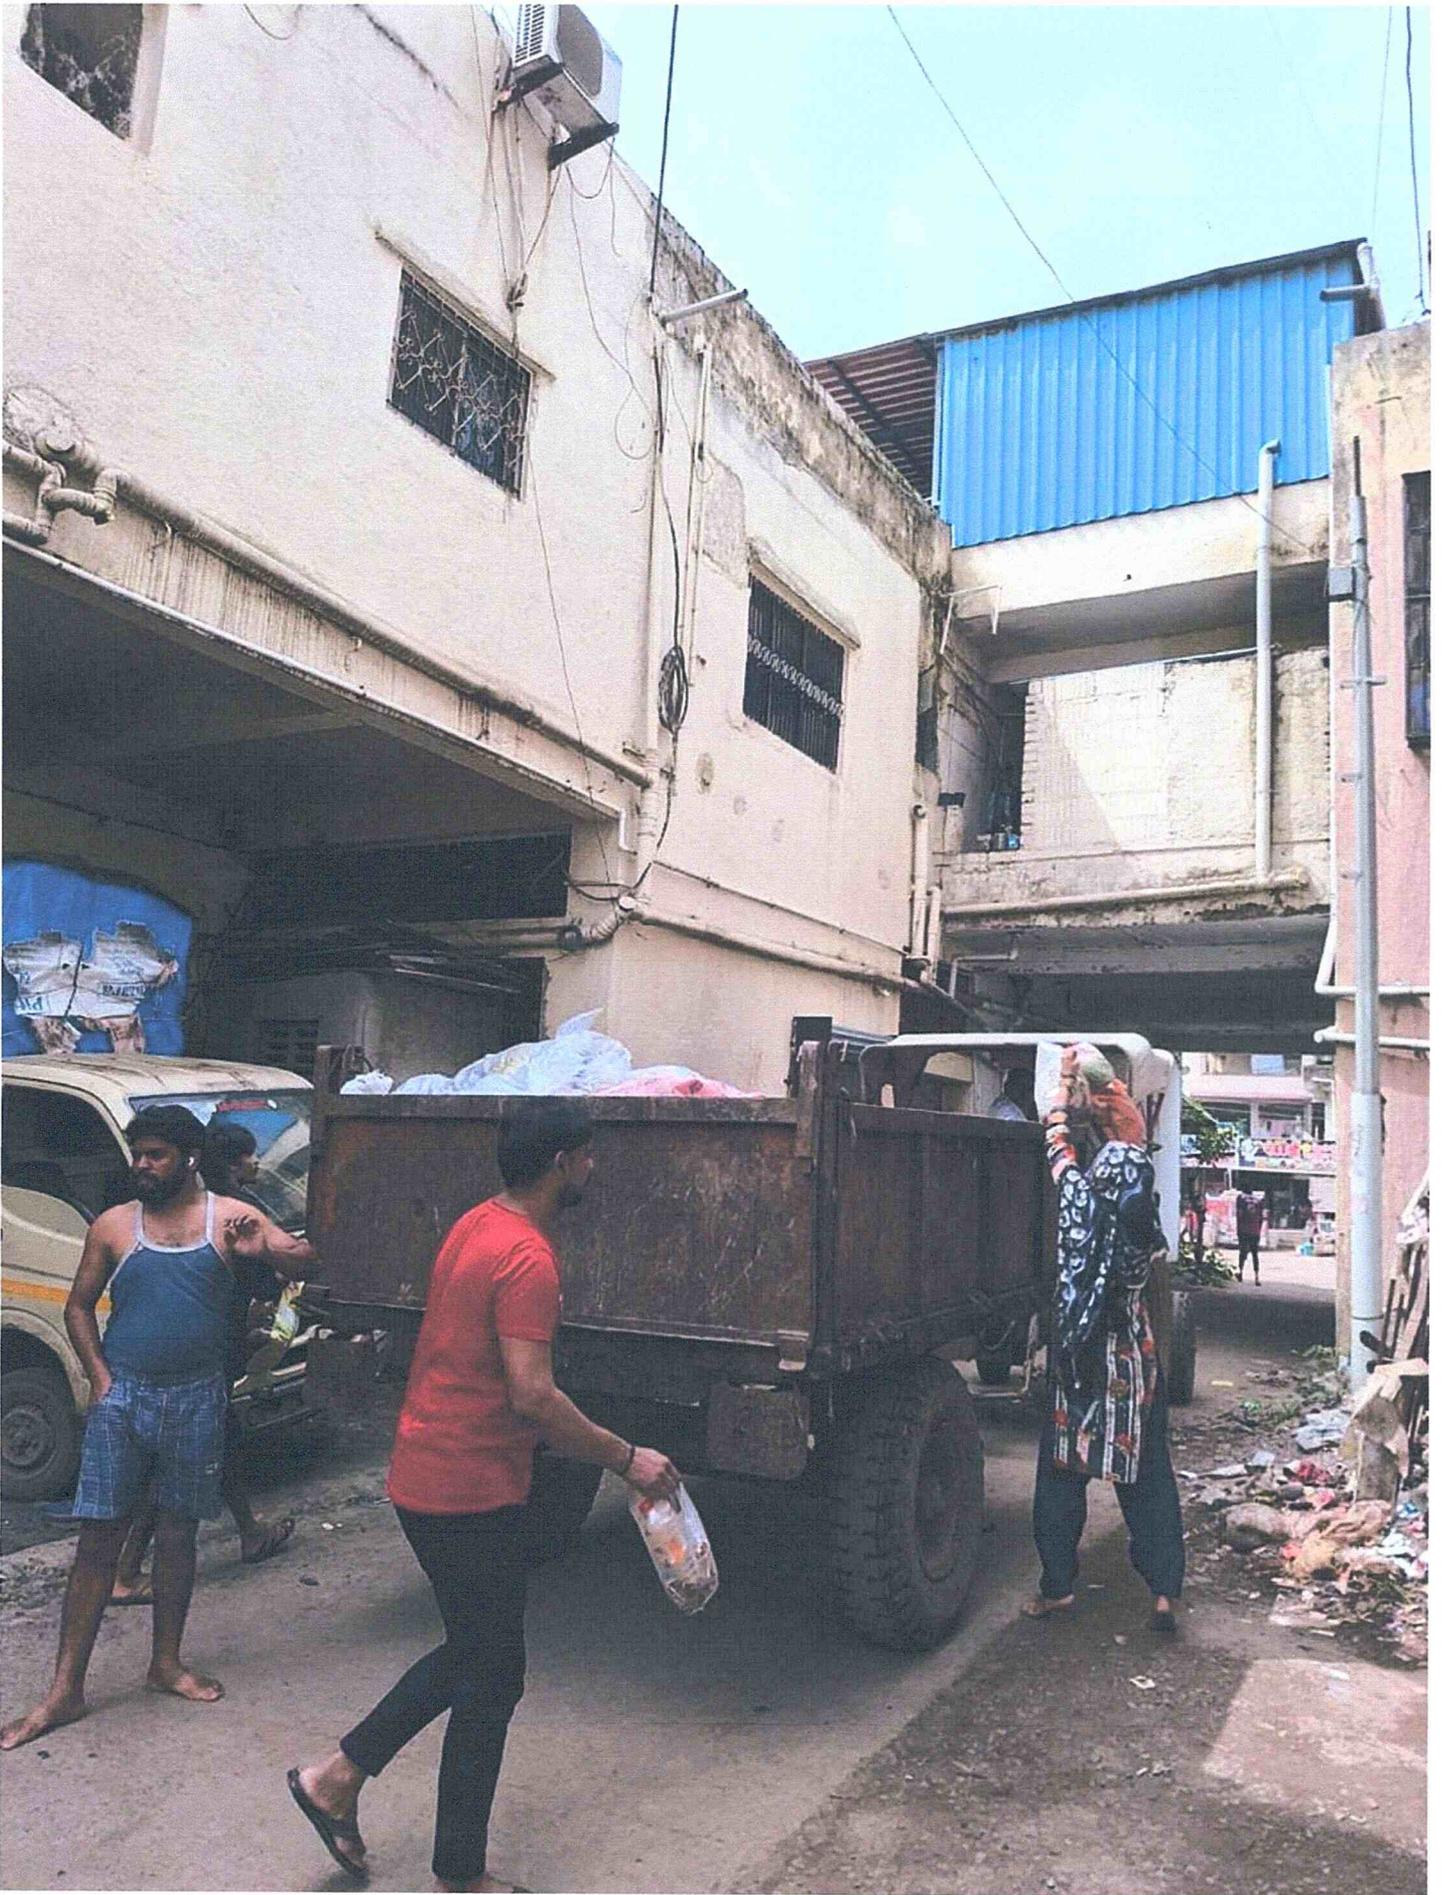







प्रति,  
माननीय आर. आर. चौरे,  
ग्रामविकास अधिकारी,  
ग्रामपंचायत खारबवाडी, ता. खेड,  
जि. पुणे - ४१०५०१.

दिनांक: ११ऑगस्ट २०२५

**संदर्भ:** जावक क्रमांक ८३६/२०२५, दिनांक ०७/०८/२०२५ रोजी प्राप्त पत्रास अनुसरून

माननीय महोदय,

आपले दिनांक ०७/०८/२०२५ चे पत्र प्राप्त झाले आहे. आपल्या आदेशानुसार व सदर कामाच्या तातडीचे महत्त्व लक्षात घेऊन, आम्ही तात्काळ आवश्यक ती कार्यवाही केली आहे.

ग्रामपंचायतचे अधिकारी स्थळावर आले असता, आमच्या जागेच्या एका कोपऱ्यात काही साहित्य ठेवलेले होते. त्यावेळी आमच्या अभियंत्यांनी उपस्थित अधिकाऱ्यांना कळविले की उत्तर बाजूने टँकरसाठी प्रवेशमार्ग उपलब्ध आहे. तथापि, प्रत्यक्ष पाहणी न करता पथक परत गेले.

यानंतर, आम्ही तात्काळ जेसीबी बोलावून प्रवेशमार्ग पूर्णपणे मोकळा केला आणि त्याच दिवशी ग्रामपंचायत पथकास याची माहिती दिली. आज (दिनांक: ११ऑगस्ट २०२५) आपल्या पथकाने स्थळावर येऊन कामास सुरुवात केली आहे, याची आम्ही नोंद केली आहे.

ही प्रक्रिया पूर्ण होईपर्यंत आणि कायमस्वरूपी सांडपाणी वाहिनीची उभारणी होईपर्यंत, कृपया आम्हाला सातत्याने सहकार्य करावे, अशी विनंती आहे, कारण तोपर्यंत सांडपाणी व घाण आमच्या जागेत साचण्याची शक्यता कायम राहिल.

सदर काम हे सक्षम प्राधिकरणांच्या आदेशानुसार आणि लागू असलेल्या नियमांचे पालन करून पार पडावे, यासाठी आम्ही आवश्यक तेवढा प्रवेश उपलब्ध करून देत आहोत.

आपला विश्वासू,

*Psharomma*

सत्यप्रकाश बस्तिराम शर्मा

जा. क्र. – EG-2/UGC/376

दिनांक: 1/11/2025

प्रति,  
मा.सरपंच / ग्रामविकास अधिकारी,  
खराबवाडी ग्रामपंचायत, खराबवाडी  
तालुका- खेड, जिल्हा-पुणे

विषय : पीएमआरडीएच्या कार्यक्षेत्रातील शहरी वाढ केंद्रांसाठी सांडपाणी व मलनिस्सारण प्रणालीसाठी प्रकल्प राबविणे बाबत.

- संदर्भ – १) समर्थ इंफ्राटेक यांचा कार्यारंभ आदेश -Ref No.ENG-2/UGC/1203/2025, Date-07/07/2025  
२) PMRDA यांचेकडील चे पत्र जा. क्र. – EG-2/UGC/ 1796 दिनांक:-26/9/2025  
3) आमचे कार्यालकडून करण्यात आलेले सर्वेक्षण दिनांक- 26/9/2025

महोदय/महोदया,

वरील विषयांकित कामासाठी आमची प्रकल्प सल्लागार म्हणून PMRDA या कार्यालयाकडून नियुक्ती करण्यात आली आहे.

सांडपाणी शुद्धीकरण प्रकल्पाची अंमलबजावणी करण्यासाठी या प्रकल्पांतर्गत सामाविष्ट असलेल्या खराबवाडी येथे 5 MLD क्षमतेचा (STP) उभारणीसाठी अंदाजे 32 गुंठे एवढ्या जागेची गरज आहे, तसेच 16,000 Lit. क्षमतेचा टर्मिनल संप उभारण्यासाठी मोजे खराबवाडी येथे अंदाजे 1 गुंठा एवढ्या जागेची गरज आहे, तरी आपण एवढी जागा उपलब्ध करून द्यावी, जेणेकरून प्रकल्प वेळेत पूर्ण करता येईल. या पत्रासोबत दिलेल्या जागेचा नकाशा जोडला असून या जागेबद्दलची सर्व कागदपत्रे जसे की न हरकत पत्र, जागा मालकाचे नाव, गट नं व गाव नकाशा त्वरित PMRDA कार्यालयास जमा करण्यास नम्र विनंती आहे.

धन्यवाद.

आपला विश्वासू



समर्थ इंफ्राटेक सर्व्हिसेस प्राव्हेट लिमिटेड.

(अधिकृत स्वाक्षरी)


प्रतिलिपी-

१. मा. मुख्य अभियंता, पुणे महानगर प्रदेश विकास प्राधिकरण, आपल्या महितीस्तव सविनय सादर
२. मा. अधीक्षक अभियंता, पुणे महानगर प्रदेश विकास प्राधिकरण, आपल्या महितीस्तव सविनय सादर
३. मा. कार्यकारी अभियंता, अभियांत्रिकी विभाग, पुणे महानगर प्रदेश विकास प्राधिकरण, पुणे. आपल्या महितीस्तव सविनय सादर.
४. उपअभियंता, अभियांत्रिकी विभाग, पुणे महानगर प्रदेश विकास प्राधिकरण, पुणे योग्य त्या कार्यवाहीसाठी सादर.

**GIS INDEX MAP  
SEWERAGE TREATMENT PLANT FOR KHARABWADI, KHED**



SCALE-1:5,000

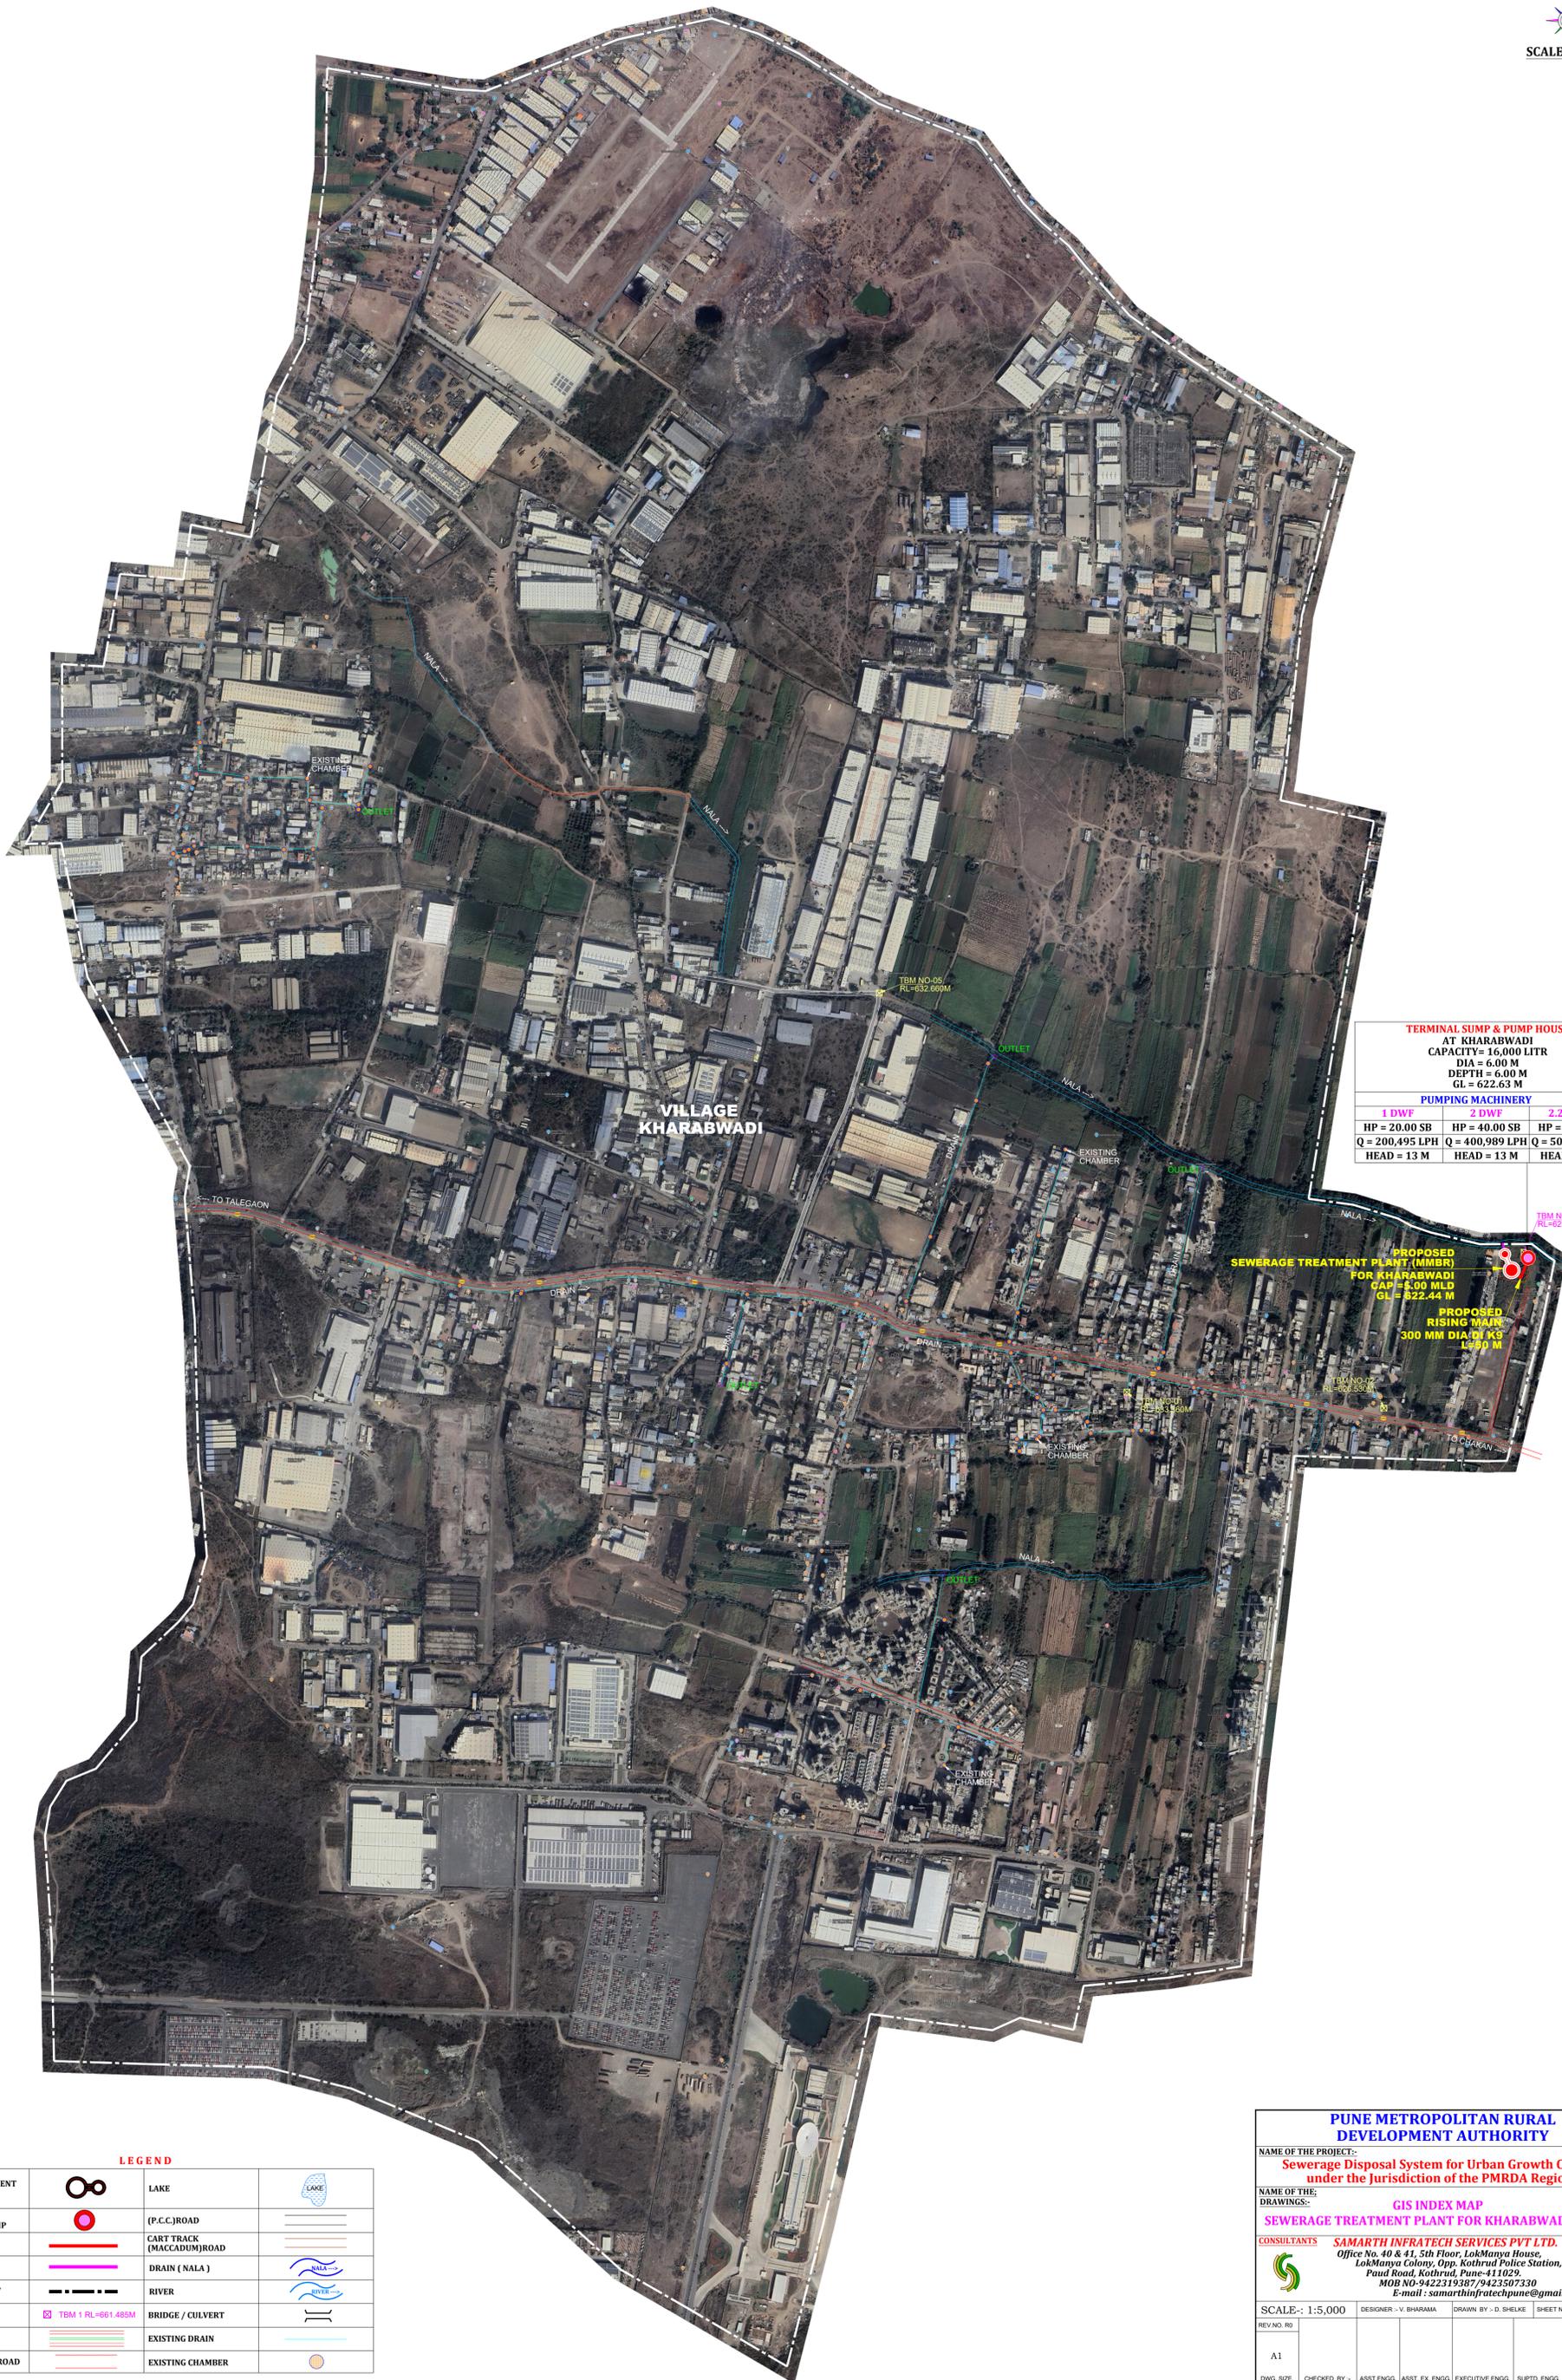

<b>TERMINAL SUMP &amp; PUMP HOUSE AT KHARABWADI</b>		
CAPACITY= 16,000 LITR		
DIA = 6.00 M		
DEPTH = 6.00 M		
GL = 622.63 M		
<b>PUMPING MACHINERY</b>		
<b>1 DWF</b>	<b>2 DWF</b>	<b>2.25 DWF</b>
HP = 20.00 SB	HP = 40.00 SB	HP = 50.00 SB
Q = 200,495 LPH	Q = 400,989 LPH	Q = 501,236 LPH
HEAD = 13 M	HEAD = 13 M	HEAD = 13 M

**PROPOSED SEWERAGE TREATMENT PLANT (MMBR)  
FOR KHARABWADI**  
CAP = 8.00 MLD  
GL = 822.44 M

**PROPOSED RISING MAIN**  
300 MM DIA. BY MS  
1500 M

**LEGEND**

SEWERAGE TREATMENT PLANT (MMBR)		LAKE	
TERMINAL SUMP / INTERMEDIATE SUMP		(P.C.C)ROAD	
PROPOSED RISING MAIN		CART TRACK (MACCADUM)ROAD	
PROPOSED GRAVITY MAIN		DRAIN (NALA)	
VILLAGE BOUNDARY		RIVER	
TBM		BRIDGE / CULVERT	
HIGHWAY		EXISTING DRAIN	
BITUMINOUS (B.T.)ROAD		EXISTING CHAMBER	

**PUNE METROPOLITAN RURAL DEVELOPMENT AUTHORITY**

NAME OF THE PROJECT:-  
**Sewerage Disposal System for Urban Growth Centers under the Jurisdiction of the PMRDA Region**

NAME OF THE DRAWINGS:-  
**GIS INDEX MAP  
SEWERAGE TREATMENT PLANT FOR KHARABWADI, KHED**

CONSULTANTS **SAMARTH INFRA TECH SERVICES PVT LTD.**  
Office No. 40 & 41, 5th Floor, LokManya House,  
LokManya Colony, Opp. Kothrud Police Station,  
Paud Road, Kothrud, Pune-411029.  
MOB NO-9422319387/9423507330  
E-mail : samarthinfatechpune@gmail.com

SCALE:- 1:5,000 DESIGNER :- V. BHARAMA DRAWN BY :- D. SHELKE SHEET NO.- 1

REV. NO.	RD				
A1					
DWG. SIZE	CHECKED BY :-	ASST. ENGR.	ASST. EX. ENGR.	EXECUTIVE ENGR.	SUPTD. ENGR. / CHIEF ENGINEER