

BEFORE THE NATIONAL GREEN TRIBUNAL

SOUTHERN ZONE, CHENNAI

Original Application No. 105 of 2024(SZ)

In the matter of:

A.Edwin Udayakumar,

S/o Arumugam,

Kolathur, Chennai

...Applicant

Versus

The District Collector,

Chennai and Others

...Respondent(s)

INDEX

S. No.	Date	Description	Page No.
1.	13.05.2024	Reply Report filed by the 1 st Respondent – District Forest Officer, Chennai, Tamil Nadu	1 - 2
2.	30.11.2023	Communication between the Highways department and the Chairperson of District Green Committee/ The District Collector, Chennai Lr.No.40/2022/Senthil Nagar FOB/DO/	3 - 11
3.	20.03.2024	Communication between the District Forest Officer and the Standing Counsel for Tamil Nadu	12 - 13
4	06.05.2024	Report of the 3 rd District Green Committee meeting	14 - 25

(Note: The page numbers are at the top centre of every page)



Through

Dr. D. Shanmuganathan

Standing Counsel for Tamil Nadu,

National Green Tribunal

Southern Zone, Chennai

Date: 08.07.2024

**BEFORE THE NATIONAL GREEN TRIBUNAL
SOUTHERN ZONE, CHENNAI**

O.A. No. 105 of 2024 (SZ)

In the Matter of:

Thiru. A. Edwin Udhaya Kumar

...Applicant(s)

Versus

- 1) The District Collector,
Rajaji Salai, Fourth Floor, 62,
Beach Rd, George Town,
Chennai – 600001.
- 2) The Joint Chief Environmental Engineer,
Tamilnadu Pollution Control Board,
First Floor, 950/1, Poonamallee High Road,
Arumbakkam, Chennai – 600106
- 3) The Divisional Engineer,
National Highway,
Chennai Metropolitan Development Scheme,
Division – 5, Chinna Malai,
Chennai – 600015
- 4) The Assistant Divisional Engineer,
No.2/193, Chennai Corporation Roads,
Sub Division, Chinnamalai,
Chennai – 600015

STATUS REPORT FILED BY THE 1ST RESPONDENT

I,V.A.Saravanan, S/o. Ayyankutty, aged 55, presently discharging duties as District Forest Officer / Member Secretary, District Green Committee, Chennai District, file the report on behalf of the 1st Respondent as follows.


1. The applicant herein Thiru. A. Edwin Udhaya Kumar filed at the Hon'ble National Green Tribunal (SZ) on 05.03.2024 seeking protection of six trees in the area which is located at 200 feet Jawaharlal Nehru Salai, Senthil nagar, Kolathur of Chennai District.
2. It is respectfully submitted that the District Forest Officer of Chennai division has submitted the report on 20.03.2024 to NGT, stating that the proposal received by highways department dated on 30.11.2023, had been inspected by the committee members and report has to be placed and final approval has to be decided by the

Chairman, District Green Committee in the upcoming meeting. Therefore the cutting of trees request will not be processed until further order received from the national Green Tribunal.

3. the District Green Committee meeting held on 06.05.2024, and the committee decided on the application as follows:
4. In accordance with the District Green Committee, an action will be ~~be~~ accorded after receipt of final orders from the National Green Tribunal to cut five trees and transplant one tree for the upcoming construction of foot over bridge by the Highways for the interest of larger public and welfare.

It is therefore prayed that this Hon'ble Tribunal may be pleased to accept this Status report on file and pass such further orders which it deems fit to the case and thus render justice.


Signature


 District Forest Officer/ Member Secretary
 Chennai Forest Division
 Chennai – 600006

VERIFICATION

I, V.A.Saravanan, S/o.Ayyankutty, aged 55, presently discharging my duties as District Forest Officer / Member Secretary, District Green Committee, Chennai District,, Solemnly affirm that the contents of this Report are true to the best of my knowledge based on the records and I have not suppressed any facts.

Signature


 District Forest Officer/ Member Secretary
 Chennai Forest Division
 Chennai - 600006

14/12/22
e-1596819
60
3
HIGHWAYS DEPARTMENT

From
Tmt.P.Latha, B.E.,
Divisional Engineer (H),
CMDP Division-5,
No.124, IInd Floor, Theagaraya Road,
TNUHD Board Building,
(opp. Alayamman Koil), Teynampet,
Chennai – 600018.

To
The Chairperson of District Green
Committee/The District Collector,
Chennai District,
No. 62, Rajaji Salai,
Chennai – 600001.



Lr.No.40/2022/ Senthil Nagar FOB/ DO/Dated: 30.11.2023

Sir,

Sub : Highways Department - Chennai Metropolitan Development Plan
Division V – “Construction of Foot over Bridge with Escalator at km 14/2
of Inner Ring Road at Senthil Nagar junction (SH-02)” –Removal of trees
within the proposed Foot over Bridge site – Permission requested –
Regarding.

Ref : G.O. (Ms) No. 177/Highways and Minor ports (HW2) Department Dated:
02.09.2022

I wish to inform that Administrative Sanction has been accorded for the work of
“Construction of Foot over Bridge with Escalator at km 14/2 of Inner Ring Road at
Senthil Nagar junction (SH-02)” vide G.O. above cited.

In the proposed Foot over Bridge site, 6 number of existing trees are to be
removed for constructing the escalator, staircase and lift portion of the Foot over
Bridge. 5 number of trees are on Senthil Nagar Side and 1 number on Vivekanandha
Nagar side.

In this regard, it is proposed to plant fresh saplings in lieu of 6 number of trees
in 1 in 10 ratio to a total number of 60 numbers of trees.

On removal of existing trees only the escalator, staircase and lift portion of the
Foot over Bridge can be constructed.

Hence, it is requested to place the proposal in the District Green Committee
and necessary permission may please be obtained to remove the existing 6 number
of trees within the proposed Foot over Bridge site.

Encl.: Proposal – 1 No

30.11.2023
Divisional Engineer (H),
CMDP Division-V,
Chennai -18.

Copy submitted to,

1. The Chief Engineer (H), Metro, Guindy, Chennai-25 for kind information.
2. The Superintending Engineer (H), CMDP Circle, Chennai-15 for kind information.
3. The District Forest Officer, Chennai Division, Chennai – 06 with Proposal.
4. Copy to the Assistant Divisional Engineer(H), CMDP Sub Division -11 for further necessary followup action.

21/12/23
A.P.A.

Name of Work: CONSTRUCTION OF FOOT OVER BRIDGE WITH ESCALATOR AT
KM 14/2 OF INNER RING ROAD AT SENTHIL NAGAR JUNCTION (SH-02)

ABSTRACT

Number of Trees to be Removed in the Proposed FOB

S. No.	Classification of Tree	Number of Trees in the Proposed FoB
1.	Samanea Saman Tree தூங்குமூஞ்சி மரம்	5
2.	Albizia saman தகர மரம்	1
	Total No. of Trees	6

30.11.2023
Divisional Engineer (H)
CMDP, Divn. - 5, CH-18

Assistant Divisional Engineer (H)
CMDP Sub Division - XI
Chennai - 600 018

R. Arthi/ 28.11.23
Assistant Engineer (H)
CMDP, Division-V
Section - XXII
Chennai - 600 018.

Name of Work: Construction of Foot over Bridge with Escalator at Km 14/2 of Inner Ring Road at Senthil Nagar junction (SH-02)

Sl. No.	Chainage	Tree Number	Common Name	Girth (Cm)	Remarks
1	14/297	3	Samanea Saman Tree (தூங்குமூஞ்சி மரம்)	210	On Vivekanandha Nagar Side - Not feasible for transplantation
2	14/302	12	Samanea Saman Tree (தூங்குமூஞ்சி மரம்)	160	On Senthil Nagar Side - Not feasible for transplantation
3	14/310	11	Albizia saman தகரம் மரம்	150	On Senthil Nagar Side - Not feasible for transplantation
4	14/317	10	Samanea Saman Tree (தூங்குமூஞ்சி மரம்)	200	On Senthil Nagar Side - Not feasible for transplantation
5	14/327	9	Samanea Saman Tree (தூங்குமூஞ்சி மரம்)	170	On Senthil Nagar Side - Not feasible for transplantation
6	14/335	8	Samanea Saman Tree (தூங்குமூஞ்சி மரம்)	160	On Senthil Nagar Side - Not feasible for transplantation
			TOTAL - 6 Number of trees		

30.11.2023
Divisional Engineer (H)
CMDP, Divn. - 5, CH-18

Assistant Divisional Engineer (H)
CMDP Sub Division - XI
Chennai - 600 018

R. Arthi/28.11.23
Assistant Engineer (H)
CMDP, Division-V
Section - XXII
Chennai - 600 018,

6



2023.11.28 13:42

7



2023.11.28 13:31

2



2023.11.28 13:32


9



2023.11.28 13:33



11

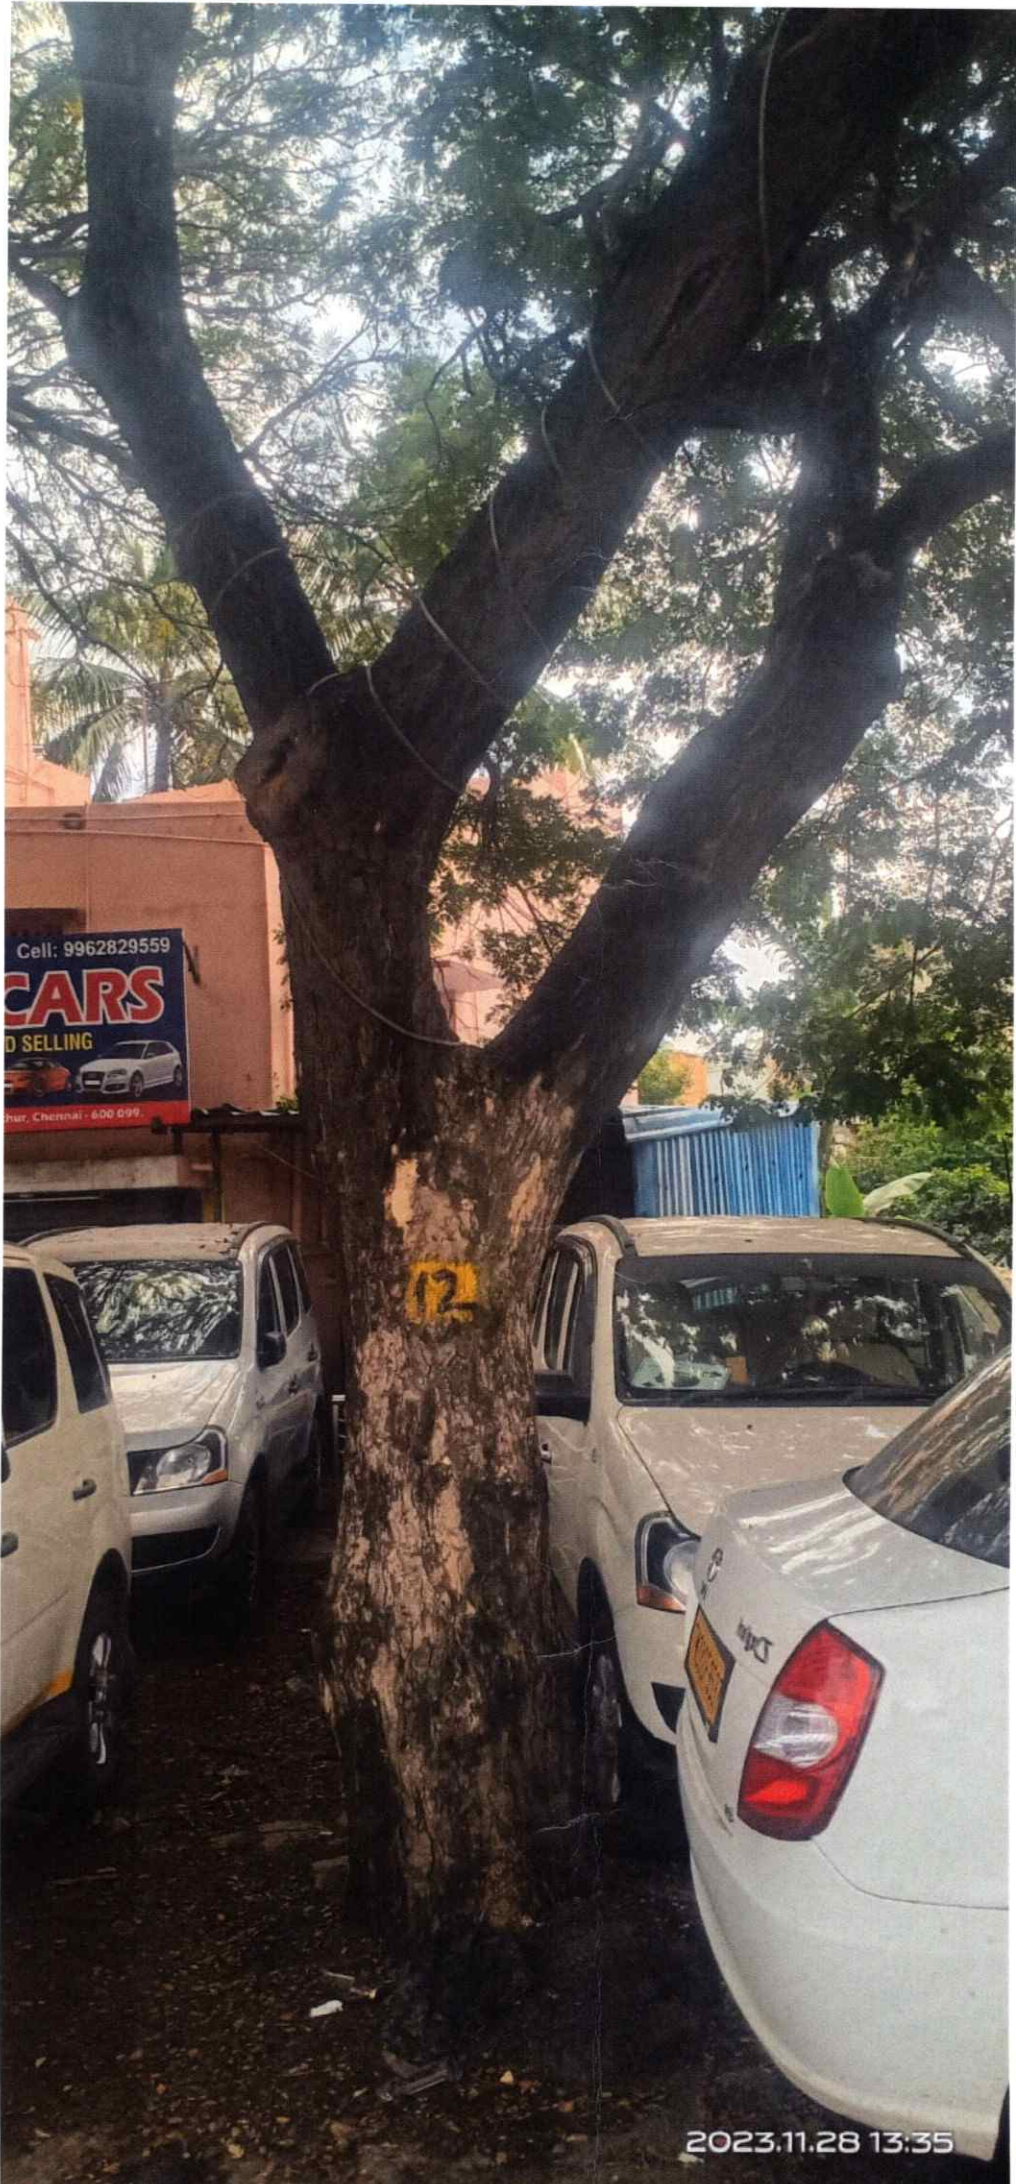

2023.11.28 13:35

Tamil Nadu Forest Department

From
Thiru.V.A.Saravanan,
District Forest officer,
Chennai Division,
Chennai

To
The Standing Council,
National Green Tribunal,
Southern Zone,
Chennai

C.No. 1900 /2022/ L , dated 20.03.2024

Sir/Madam,

Sub : Original Application No.105of 2024(SZ) before the National Green Tribunal Southern Zone filed by Thiru A.Edwin Udhaya Kumar, Chennai dated;15.03.2024 -reg

Ref : 1. Divisional Engineer (H) CMDP Division-5, No.124, 2nd Floor, Theagaraya Road, Teynampet. Chennai – 18 Lr.No.40/2022/Senthil Nagar FOB/DO/Dated.30.11.2023
2. G.O.(Ms) No. 177 Highways and Minor Ports(HW2) Department dated. 02.09.2022.
3. National Green Tribunal Southern Zone, Chennai O.A.No.105 of 2024(SZ) order dated .15.03.2024.

I wish to state that the O.A .No. 105 of 2024(SZ) has been filed by one individual namely Mr. A.Edwin Udhaya kumar, S/o.Arumugam, No.2, Ambedkar Nagar. 1st Cross Street, Kolathur Chennai -99 with a prayer to issue an order or direction to respondent from cutting the trees, while, construction of Foot over Bridge with Escalator at km 14/2 of inner Ring Road at Senthil Nagar junction (SH – 02).

In this context, it is stated that in the ref 1st cited the Divisional Engineer (H) CMDP Division-5 stating that the work of the construction of Foot over Bridge with Escalator at km 14/2 of inner Ring Road at Senthil Nagar junction (SH – 02) and Vivekanandha Nagar has been approved vide G.O. ref 2nd cited (copy enclosed). Therefore the Highway Department has requested permission from the District Green Committee, Chennai for cutting of existing 6 numbers of trees within the proposed site.

In this regard the proposal received had been inspected by the committee members and the decision has to be placed and it has to be decided by the Chairman, District Green Committee in the upcoming meeting. Until then, no action will be taken for removal of trees.

Hence, the cutting of trees request will not be processed until further order received from the Nation Green Tribunal.

Encl : Reference 1 and 2

Yours Sincerely
Sd/-V.A.Saravanan
District Forest Officer
Chennai Forest Division
Chennai

Copy to :

1. The Chairperson, District Green Committee, Chennai / District Collector, Chennai District.(for information)
2. Divisional Engineer (H) CMDP Division-5, No.124, 2nd Floor, Theagaraya Road, TNUHD Board Building, Teynampet. Chennai – 600018.(for information)

//t.c.b.o//


20/3/24
Superintendent

**MINUTES OF THE 3rd DISTRICT GREEN COMMITTEE MEETING HELD AT
THE CONFERENCE HALL, 4TH FLOOR, DISTRICT COLLECTORATE, CHENNAI
ON 06.05.2024**

The District Green Committee meeting was conducted under the Chairperson, District Collector, Chennai District on 06.05.2024. The following officials have attended the Meeting:

Present:

1.	District Collector, Chennai District.	Chairperson	Tmt. Rashmi, Siddharth Zagade, I.A.S.,
2.	District Forest Officer, Chennai division.	Member Secretary	Thiru. V.A. Saravanan,
3.	District Revenue Officer, Chennai.	Member	----
4.	Superintendent of Police	Member	----
5.	Senior level Officer / Representatives Rural Development Department	Member	----
6.	Municipal Administration and Water supply Department	Member	----
7.	Agriculture Department	Member	Tmt. Srividhya, AD
8.	Revenue Department	Member	----
9.	Highways Department	Member	----
10.	Public Works Department	Member	----
11.	Hindu Religious and Charitable Endowments Department	Member	----
12.	Industries Department	Member	----
13.	Superintendent of Park (South), Greater Chennai Corporation.	Member	Thiru. N. Niresh Kumar, ADH/SOP (South)
14.	Superintendent of Park (Central) Greater Chennai Corporation.	Member	Selvi. V. Manju, ADH/SOP (Central)

15.	Superintendent of Park(North) Greater Chennai Corporation.	Member	Thiru. N. Niresk Kumar, ADH/SOP (South) Additional i/c
16.	Chief Educational Officer, Education Department	Member	Tmt. S. Shanthi, On behalf of CEO
17.	Two experts members from the civil society groups	Member	Mr. G. Thangaraj, District Co-ordinator National Green Corps (NGC), Chennai.
18.		Member	Dr. T.D. Babu, Trustee, Nizhal Trust (NGO), Chennai.

- The Chairperson, District Green Committee welcomed all the members of the Committee. The Member Secretary, DGC placed the meeting agenda before the committee and the deliberations taken on every agenda were detailed as follows.
- The following proposals requesting permission for tree felling/ transplantation/ pruning were placed before the Committee and discussed in detail.
- The Chairperson instructed to the members to submit Action Taken Report from the first District Green Committee meeting held on 21.03.2022 (total 15 meetings).
- The Chairperson instructed to the DGC members to inspect CMRL transplantation and compensatory plantation and submit the survival status report before the next DGC meeting.
- The Chairperson instructed to the DGC to prepare a draft proposal for tree abuse cases at times of cutting, pruning of the trees by the individuals or department without prior approval from the District Green Committee. The Member Secretary to draft the proposal and DGC members to give their suggestions based on available Tree Conservation Act to Member Secretary's mail ID: dfoufd@yahoo.in before 20th May, 2024
- All the members of District Green Committee to submit their remarks / status report of the applicants three days prior to the actual meeting. The submitting proposals to the DGC must be inspected by all the DGC members.

- The Chairperson mentioned the participation of first level officers from DGC members (departments) to attend the upcoming Green Committee meetings to make better informed decisions.
- As per 12th DGC meeting minutes on 17.11.2023, two more committee members from NGO to be added to avoid inspection delays. In this regard, a member from SPRINGS NGO is added as a DGC member from next meetings.

Sl. No	Appl. No	Name of the Proposals/ Address	Proposed	Committee Decision		
1	1	Sastha Vijay Apartment, Ph: 9444267215, 9444451296, 9840349838 No.24/15, Sundara Vinayaga Kovil, 2nd Street, Perambur Chennai 600 011	1	Felling		Approved
				Transplantation		
				Pruning		
				Retention	1	
				Total	1	
2	2	Nilgiri Hotels & Properties Pvt Ltd, Ph:9884094777 No:40/11,Gandhi Mandapam Road, Kotturpuram, Ch-85	1	Felling		Approved (Branch pruning)
				Transplantation		
				Pruning	1	
				Retention		
				Total	1	
3	3	Sports Development Authority of Tamil Nadu Flag Staff Road (Victoria War Memorial to Muthuswamy road)		Felling		Pending from applicant side
				Transplantation		
				Pruning		
				Retention		
				Total		
4	4	Highways Nolambur Road Junction in NH4	12	Felling	10	Approved Tree code: Felling: 1,3,5,6,7,8,9, 1a,4a,3a Transplantation: 2,4
				Transplantation	2	
				Pruning		
				Retention		
				Total	12	
5	5	G.K.Ramani, Ph:9444033580 No:26 (27) Krishnaswami Avenue, Mylapore,Ch-04	1	Felling		Approved
				Transplantation		
				Pruning		
				Retention	1	
				Total	1	
6	6	H.Thasneem Bhagam, Ph:7338715471 No:7/1, Manikka Mesthiri Street, Misagipet Market, Royapet, Ch-14	1	Felling		Approved (Branch pruning)
				Transplantation		
				Pruning	1	
				Retention		
				Total	1	

Sl. No	Appl. No	Name of the Proposals/ Address	Proposed	Committee Decision		
7	7	N.R.Sridhar No.45,Thambiah Road, Krishna Komala Apartments, West Mambalam, Ch-33	1	Felling		Approved (Branch pruning)
				Transplantation		
				Pruning	1	
				Retention		
				Total	1	
8	8	Abhaya Bennis H 112/12, 18th Cross Street, Besant Nagar, Ch-90	1	Felling		Approved (Branch pruning)
				Transplantation		
				Pruning	1	
				Retention		
				Total	1	
9	9	V.Suresh Kumar, Ph:9940308106 Plot No:21, A Block,S2, Uniques Nimiisha Flats, Venkatraman Street, Balaiah Garden, Madipakkam	1	Felling	1	Approved (Penalty to be imposed as one tree is already cut)
				Transplantation		
				Pruning		
				Retention		
				Total	1	
10	10	Sam Ponraj, Ph:9962510290 Sriram Avenue 1st,2nd,3rd Street, 2/474 A.G.S. Colony 3rd Cross Street, Kottivakkam, Chennai	1	Felling		Approved
				Transplantation		
				Pruning	1	
				Retention		
				Total	1	
11	11	V.Vasantha Kumar No:1338,LIG 1, TNHB Colony, Velaehery	1	Felling		Approved (Branch pruning)
				Transplantation		
				Pruning	1	
				Retention		
				Total	1	
12	12	Vidya Sivakumar, Ph:9962543323 1st Cross Street, Dr.Radhakrishnan Nagar, Thiruvanmiur	3	Felling		Approved
				Transplantation		
				Pruning		
				Retention	3	
				Total	3	
13	13	R.Nagarajan I.T.S Block No:H128, 33rd Cross Street, Besant Nagar	1	Felling		Approved (Branch pruning)
				Transplantation		
				Pruning	1	
				Retention		
				Total	1	
14	14	Kapil Dev Kumar, Ph:9445815849, 9442944069 Plot No.9, Jayam Street, Panneer Nagar, Mogappair, Ch-37	1	Felling		Approved (Heavy pruning)
				Transplantation		
				Pruning	1	
				Retention		
				Total	1	

Sl. No	Appl. No	Name of the Proposals/ Address	Proposed	Committee Decision		
15	15	Shreenath Womens Hostel, Ph:9840301953 No:18/33, Thiruvengadam Street, West Mambalam, Ch-33	1	Felling		Approved
				Transplantation		
				Pruning		
				Retention	1	
				Total	1	
16	21	Southern Railway, Egmore (V.Srividhya) Ph: 9943159217, 9003145488		Felling		Pending
				Transplantation		
				Pruning		
				Retention		
				Total		
17	23	Highways, Ph:9789659111, NGT Senthil Nagar and Vivekanandha Nagar	6	Felling	5	Speaking order to be submitted to NGT by DGC. Based on NGT Final orders, the DGC decision will be implemented. This is subject to approval based on 1:10 compensatory plantation within 15 days of action
				Transplantation	1	
				Pruning		
				Retention		
				Total	6	
18	24	Edwin Udayakumar, Ph:9094160007 No:2, Ambethkar Nagar, 1st Cross Street, Ch-99		Felling		Appl. No 23 and Appl. No 24 are same cases
				Transplantation		
				Pruning		
				Retention		
				Total		
19	25	Owners Kamalalaya Apartment Balakrishna Street, Mylapore, Ch-04	1	Felling		Approved
				Transplantation		
				Pruning		
				Retention	1	
				Total	1	
20	26	R.E.Classic Apartments Residents, Ph:9789032791 No:68, Baroda 3rd Street, West Mambalam, Ch-33	2	Felling	2	Approved
				Transplantation		
				Pruning		
				Retention		
				Total	2	
21	28	A. Radhakrishnan, Ph:9884370146 No:1&2, Thiru Nagar, 1St Street, Vistharippu, Thiruvetriur, Ch-19	1	Felling		Approved
				Transplantation		
				Pruning	1	
				Retention		
				Total	1	

Sl. No	Appl. No	Name of the Proposals/ Address	Proposed	Committee Decision		
22	29	Dilip Jethwani, Ph:9840162817 No:223a, Peters Lane, Gopalapuram,Ch-86	1	Felling	1	Approved (GCC to provide plantation area details to petitioner for compensatory plantation)
				Transplantation		
				Pruning		
				Retention		
				Total	1	
23	33	B.Nagarajan, Secretary Anandraj Villa Flat Owners Association, Ph:7397452157 No:7, 2nd Canal Cross Road,Gandhi Nagar,Adyar, Chennai	1	Felling		Approved (Branch pruning)
				Transplantation		
				Pruning	1	
				Retention		
				Total	1	
24	35	A.Patturoja, Ph:9551456582 No:128, Raja Giramani Thottam, Mandaveli,Ch-08	1	Felling		Approved
				Transplantation		
				Pruning	1	
				Retention		
				Total	1	
25	36	Dr.C.Ilamparuthi, Ph:9840117929 No:3, Appavu Avenue, Mandapam Road, Kilpauk Garden,Ch-10	1	Felling		Approved (Root pruning)
				Transplantation		
				Pruning	1	
				Retention		
				Total	1	
26	39	WhatsApp Message C Dharanija Indramohan, Ph:9940370647 No17/9, First Main Road,Nehrunagar, Adyar,Ch-20	1	Felling		Approved (Branch pruning)
				Transplantation		
				Pruning	1	
				Retention		
				Total	1	
27	40	Shri Prasanna Venkatesa Perumal Devasthanam, Ph: Siva Temple Manager, 7299806242 ,Perumal Kovil St, (Madhura) Mettupalayam, West Mambalam, Ch-33	1	Felling		Approved
				Transplantation		
				Pruning	1	
				Retention		
				Total	1	
28	41	K.M.Thilagam, PH:8610145290 No:27, Selva Raj Street, Krishnamurthi Nagar, Kodugaiur,Ch-118		Felling		Pending
				Transplantation		
				Pruning		
				Retention		
				Total		
29	42	C.Ramesh, Ph:9940449640 Zone-134, No:153, 13th Street, Kannikapuram, Ch-32	1	Felling	1	Approved
				Transplantation		
				Pruning		
				Retention		
				Total	1	

Sl. No	Appl. No	Name of the Proposals/ Address	Proposed	Committee Decision		
30	43	Ms.Dhenuka Srinivasan, Ph:9901448964 No.10 (Old No:50), 4th Main Road, Raja Annamalai Puram, Ch-28	1	Felling		Approved (Branch pruning and Root pruning will be done after July 2024)
				Transplantation		
				Pruning	1	
				Retention		
				Total	1	
31	45	K.Muthiah, Ph:9840916800 No:1, Shanmugam St, Royapettah, Ch-14	1	Felling		Approved
				Transplantation		
				Pruning		
				Retention	1	
				Total	1	
32	47	R.Sukanya 4B, 3rd Street, Malaviya Avenue, Thiruvanmiyur, Ch-41	1	Felling		Approved (Branch pruning)
				Transplantation		
				Pruning	1	
				Retention		
				Total	1	
33	48	CMRL Kalli Amman Koil Street, Virugambakkam	38	Felling	25	Approved Special Circulation on 04.03.2024
				Transplantation	13	
				Pruning		
				Retention		
				Total	38	
34	50	CM Cell Petition, Habeeb Mohamed, Ph:9597744404 No.07, Subrayan Street, Thirumoorthy Nagar, Nungambakkam, Ch-34	1	Felling		Approved (Branch pruning)
				Transplantation		
				Pruning	1	
				Retention		
				Total	1	
35	51	N.Srikrishna, Ph:9841021471 No:11, Balaji Avenue, 1st Street T- Nagar, Lane Opp Vidhyodaya School, Ch-17	1	Felling	1	Approved Special Circulation on 04.03.2024
				Transplantation		
				Pruning		
				Retention		
				Total	1	
36	53	S. Karthikeyan, Ph:9710447235 No:12/18, Ramakrishna Street, Fl.No:3, Abirami Flats, T-Nagar, Ch-17	1	Felling		Approved
				Transplantation		
				Pruning	1	
				Retention		
				Total	1	
37	54	Naval Store Depot, Ph:044- 25950024, 9079469400 East Kalpakkam Road, Royapuram, Ch-13		Felling		Pending
				Transplantation		
				Pruning		
				Retention		
				Total		

Sl. No	Appl. No	Name of the Proposals/ Address	Proposed	Committee Decision		
38	55	Kenal Bank Road Area Residents, Ph:9940266954	1	Felling		Approved
				Transplantation		
				Pruning		
				Retention	1	
				Total	1	
39	57	R. Ramachandran, Ph:9444115935 Z14, W191, Raghavendra Colony, Main Road, Jalladianpet, Pallikaranai, Ch-100	1	Felling		Approved
				Transplantation		
				Pruning		
				Retention	1	
				Total	1	
40	58	J. Apartment Residents Welfare Association, Ph:9382897275 No:12/35, Sringeri Mutt Road, R.A.Puram, Ch-28	1	Felling	1	Approved
				Transplantation		
				Pruning		
				Retention		
				Total	1	
41	60	Double Tank High Flat Owners Welfare Association, Ph:9487148999 Dr.A.Ramasamy Salai, Double Tank Colony, K.K.Nagar, Ch-78	3	Felling	1	Approved (Dead tree to be removed)
				Transplantation		
				Pruning	2	
				Retention		
				Total	3	
42	61	Mr.P.Kumar, Ph:7358770657 No:44/2, Venkatesan Nagar, 1st Street, Virugambakkam, Ch-92	1	Felling		Approved
				Transplantation		
				Pruning	1	
				Retention		
				Total	1	
43	62	A.Luyis, Ph:9003241321 No:171, Velachery Main Road, Kannika Puram, Guindy, Ch-32	1	Felling		Approved
				Transplantation		
				Pruning	1	
				Retention		
				Total	1	
44	63	A.Mahamed Rafi, Ph: 9884267417 No: 12/18, 1st Floor of Z&G Flat, 1st cross street, Sastri Nagar, Adyar	1	Felling		Approved (Branch pruning)
				Transplantation		
				Pruning	1	
				Retention		
				Total	1	
45	70	R.Sakthi, Ph:7299892115 No:10/1, Plot No:10, 1st Cross Street, 3rd Main Road, Rathnapur, Layout, Koyambedu-107	1	Felling		Approved (Branch pruning)
				Transplantation		
				Pruning	1	
				Retention		
				Total	1	

Sl. No	Appl. No	Name of the Proposals/ Address	Proposed	Committee Decision		
46	72	Shahul Hameed, Ph:9884297376 No:6/7, Muthuraja Street, Velachery, Ch-42	1	Felling		Approved (Branch pruning)
				Transplantation		
				Pruning	1	
				Retention		
				Total	1	
47	74	CMRL ICF Land (P241-P253)	9	Felling	6	Approved Tree Code: Felling: 13,14,16,17,18,19 Transplantation: 11,15,110
				Transplantation	3	
				Pruning		
				Retention		
				Total	9	
48	75	CMRL Koyambedu	84	Felling	60	Approved
				Transplantation	24	
				Pruning		
				Retention		
				Total	84	
				Tree Code:		
				<u>Felling:</u>		
				K.54P to 79P, 54B to 54G, 54I, 54K,K54 to K58, K60, K62, K64 to K69, K71, K72, K74 to K77, K80.		
				<u>Unnumbered Tree (felling)</u>		
				Elanthai – 1no s		
				Subabul - 3 no		
				Asoka - 1no		
				Magilam - 1no		
				<u>Transplantation:</u>		
				54A1,54H,54J,K59,K61,K63,K70,K73,K78, K79,K81,K82,K83,		
				Unnumbered		
				Peepal, - 4 nos		
				Naval -2nos Singapore Cherry,-2nos		
				Pungan – 2no		
				Neem - 1 no		
49	79	Sakthi Foundation, Ph:9444243892 Plot No:135, Door No:5, AVM Avenue 8th Street, Virugambakkam, Ch-92	1	Felling		Approved
				Transplantation		
				Pruning	1	
				Retention		
				Total	1	

Sl. No	Appl. No	Name of the Proposals/ Address	Proposed	Committee Decision		
50	81	Srividhya Mahesh, UNHCR, Ph:8754570011 No:11, 17th Cross Street, Besant Nagar, Ch-90	1	Felling		Approved (Affected tree to be pruned)
				Transplantation		
				Pruning	1	
				Retention		
				Total	1	
51	80	GCC Zone-12, Ward-36,37 Kottam-161 To 167, Kovalam Basin (KFW) Sippam-1 and Sippam-4		Felling		Pending SWD to be reconsidered
				Transplantation		
				Pruning		
				Retention		
				Total		
52	82	Brindavan Properties, Ph:4443410800 M-44 to M-46, TNHB, East Avenue, Korattur,Ch-80	1	Felling		Approved
				Transplantation		
				Pruning	1	
				Retention		
				Total	1	
53	83	Er.V.Shankar kumar M.E., Assistance Engineer, PWD High court section, High Court campus, Chennai-104	2	Felling	2	Approved (Due to Michaung cyclone, the trees have already fallen)
				Transplantation		
				Pruning		
				Retention		
				Total	2	
54	86	T. Upendra Rao, Ph:9840813380 No:17/20, Venkatarathinam Nagar Extension 1st Street, Indira Nagar, Adyar, Ch-20	1	Felling		Approved
				Transplantation		
				Pruning	1	
				Retention		
				Total	1	
55	93	Vedeiyan Villa Owners Association, Ph:9962519438 No:8/2, Dr.Vedeiyan Villa, 15th Cross Street, Sastri Nagar, Adyar, Ch-20	1	Felling		Approved
				Transplantation		
				Pruning	1	
				Retention		
				Total	1	
56	96	V.Lakshmanan, Ph:9840113037 No:27, Global Apartments, New Colony, 5th Street, Adambakkam, Ch-88	1	Felling		Approved
				Transplantation		
				Pruning	1	
				Retention		
				Total	1	
57	103	CMRL Adi Dravidar and Tribal Welfare College Hostel, Nandanam	53	Felling	1	Approved <u>Felling</u> : Pungan (1 tree)
				Transplantation	52	
				Pruning		
				Retention		
				Total	53	

Sl. No	Appl. No	Name of the Proposals/ Address	Proposed	Committee Decision		
58	108	K.N.Gopinadhan, Ph:9941619416 Zone 13, Ward 182, No:17, Dr.Vasudevan Nagar Extn, South Avenue Thiruvanniyur, Ch-41	1	Felling		Approved (Heavy pruning)
				Transplantation		
				Pruning	1	
				Retention		
				Total	1	
59	114	CMRL Madhavaram - OCC Building		Felling		Pending CMRL to reconsider the plan
				Transplantation		
				Pruning		
				Retention		
				Total		
60	115	B.Shahul hameed, Ph:6369477690 Zone-9, Div-119, No:2/21, Begum 5 Street, Royapettah, Ch-142		Felling		Pending
				Transplantation		
				Pruning		
				Retention		
				Total		
61	116	R. Balasubramanian, Ph:9962927367 (same as Sl. No 8) H 112/8, 18th Cross Street, Besant Nagar, Ch-90	1	Felling		Appl. No 8 and Appl. No 116 are same cases
				Transplantation		
				Pruning	1	
				Retention		
				Total	1	
62	119	Panchavati Resident's Association, Ph:9940018866,9940195295 12,2nd Main Road, Gandhi Nagar,Adyar,Ch-20	1	Felling		Approved
				Transplantation		
				Pruning		
				Retention	1	
				Total	1	
63	123	Mrs. Sumati Subramanian D/o Justice S. Mohan, Ph: 9677278583 AVTM Viilas, No:14/3, Devanathan Street, Mandhaveli, Ch-28	1	Felling		Approved (Heavy pruning)
				Transplantation		
				Pruning	1	
				Retention		
				Total	1	
64	124	GCC Zone-15,Divi-45,Ward-198, Gangai Amman Kovil Street,Sozhiganallur,Ch-119	9	Felling	3	Approved Tree code Felling: 4,5 - Coconut (2 trees), 7 - Badam (1 tree)
				Transplantation		
				Pruning		
				Retention	6	
				Total	9	

Abstract

Received Proposals			Detailed Proposals		
Approved	-	57	Felling	-	120
Inspection pending	-	7	Transplantation	-	95
Rejected	-	-	Pruning	-	34
Returned (Awaiting NGT response)	-		Retention	-	17
			Others	-	
Total	-	64	Total	-	266

- The meeting ended with Vote of Thanks by the Member Secretary

Sd/- Rashmi Siddharth Zagade,
District Collector, Chennai /
Chairperson,
District Level Green Committee

//By order//


12.7.2024
Superintendent