

**BEFORE THE NATIONAL GREEN TRIBUNAL  
SOUTHERN ZONE, CHENNAI**

**O.A. No. 310 of 2024 (SZ)**

**IN THE MATTER OF:**

I.H. Sekar,  
Chennai.

...Applicant

Versus

Tamil Nadu Pollution Control Board,  
Rep. by its District Environmental Engineer,  
Chennai and Ors.

...Respondents

**TYPED SET Of DOCUMENTS FILED BY THE 4<sup>TH</sup> RESPONDENT**



THROUGH  
M/S. GAUTAM S. RAMAN  
COUNSEL FOR 4<sup>TH</sup> RESPONDENT

**BEFORE THE NATIONAL GREEN TRIBUNAL  
SOUTHERN ZONE, CHENNAI**

**O.A. No. 310 of 2024 (SZ)**

**IN THE MATTER OF:**

I.H. Sekar,  
Chennai.

...Applicant

Versus

Tamil Nadu Pollution Control Board,  
Rep. by its District Environmental Engineer,  
Chennai and Ors.

...Respondents

**INDEX**

<b>S. No</b>	<b>DESCRIPTION</b>	<b>PAGE NO.</b>
1.	Salient Features of Injambakkam UGSS	<b>1</b>
2.	Cross Sectional Drawing of Screen well and Suctional well	<b>3</b>
3.	Google Map – Injambakkam UGSS	<b>4</b>
4.	Flow Diagram – Injambakkam UGSS	<b>5</b>
5.	Flow Chart – Injambakkam UGSS	<b>6</b>
6.	Plan – Injambakkam Water Distribution System	<b>7</b>

Dated at Chennai on this the 11<sup>th</sup> day of December, 2025



Counsel for 4<sup>th</sup> Respondent

**PROVIDING COMPREHENSIVE UNDERGROUND SEWERAGE SCHEME TO  
INJAMBAKKAM (Division 194) (Old Division 196) Area-XV**

Name of the Work	: Providing Comprehensive Underground Sewerage Scheme to Injambakkam Division 194(Old Division 196), Area XV in the expanded Chennai City
Estimate Amount	: Rs. 196.97 Crore.
Existing sewerage system	: No organized sewerage system. Only septic tanks.
Division and Area	: New 194 (Old 196), Area-XV
Extent of Area	: 5.18 sq.km
Total length of gravity Sewer	: 66940 km (230 streets).
Population to be Benefited	: 33,764 Nos
No of Households to be Benefited	: 4000 Nos
Quantity of Sewage to be Handled	: 4.051 MLD
No of Pumping Stations	: 19 Nos (SPS – Sewage Pumping Station – 2Nos) (LS - Road Side Lift Station – 17 Nos)
Disposal Point	: STP – Sholinganallur


**Administrative Sanction**

Administrative Approval : G.O (Ms). No.124, MA&WS (MW) Dept., dated 09.09.2022 for a value of Rs.184.11 Cr.

: G.O (D) No.210, MA&WS (MC.I) Dept., dated 13.04.2023 for a revised value of Rs.196.97 Cr.


### Injambakkam UGSS

SPS 2- Harichandra salai Screen well concrete Details

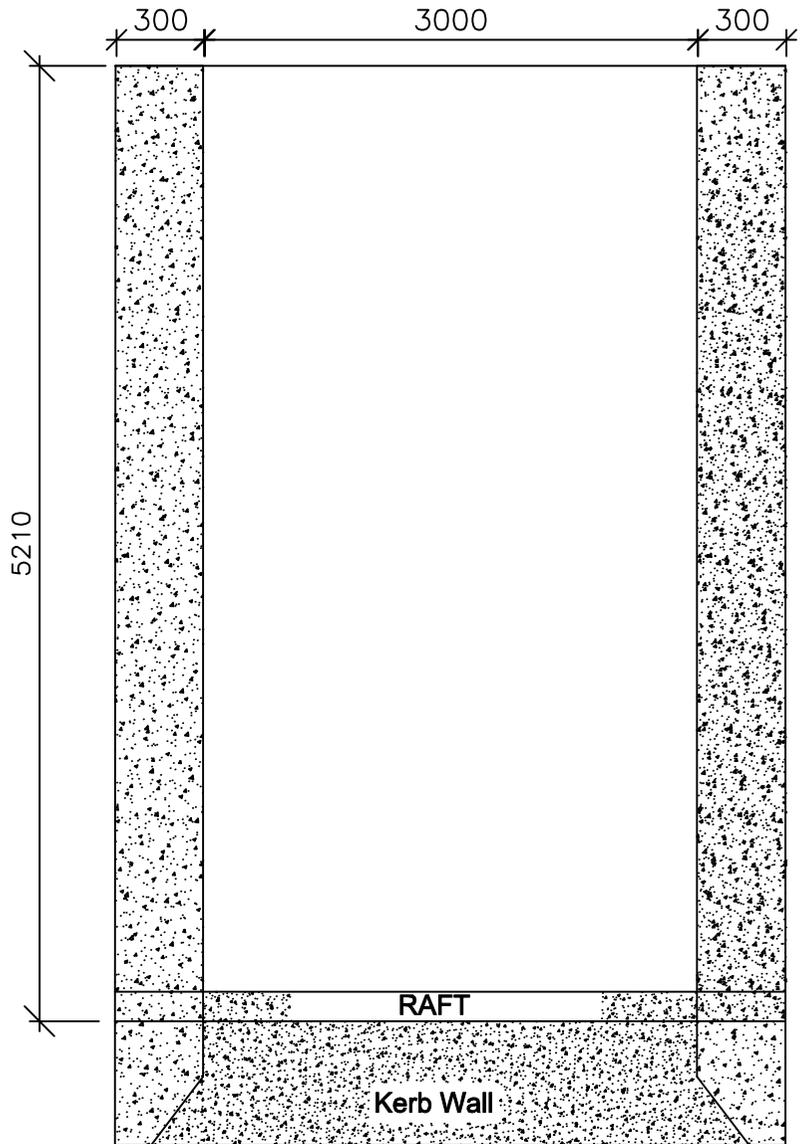


Work Completed

SPS 2-Harichandra salai Suction well concrete Details

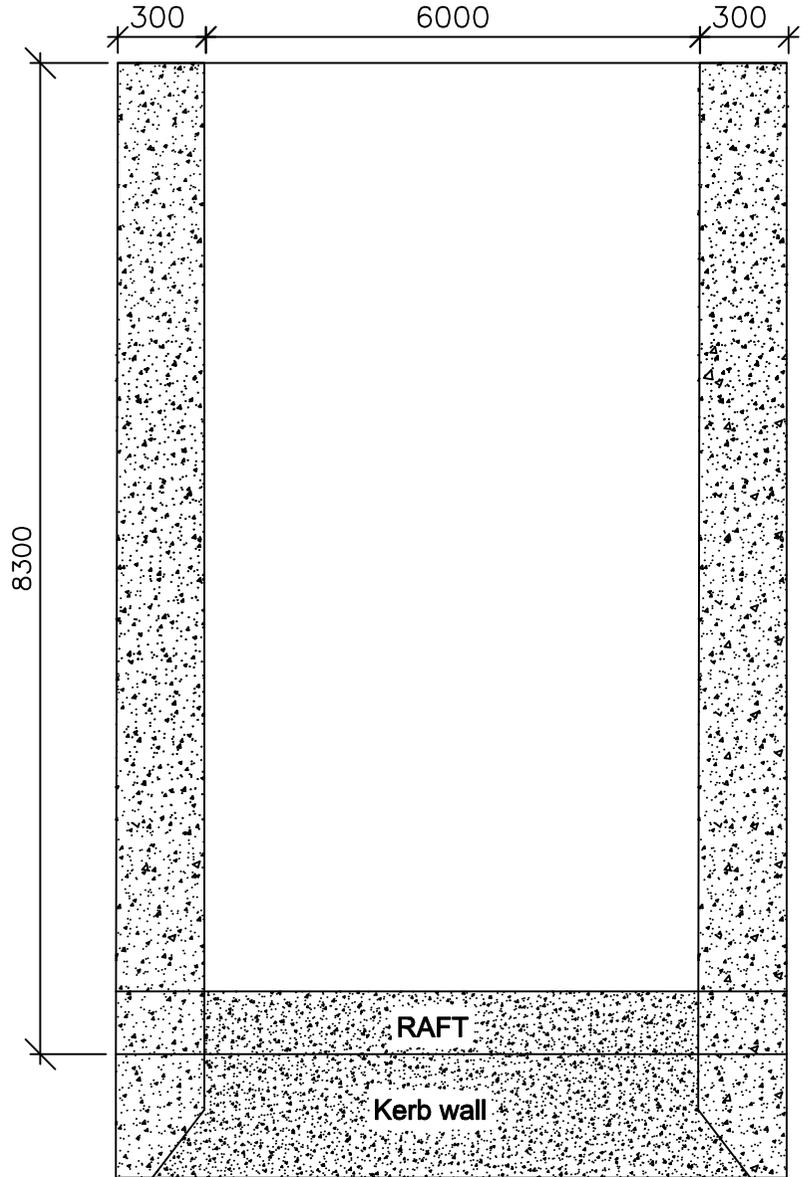

Work Completed



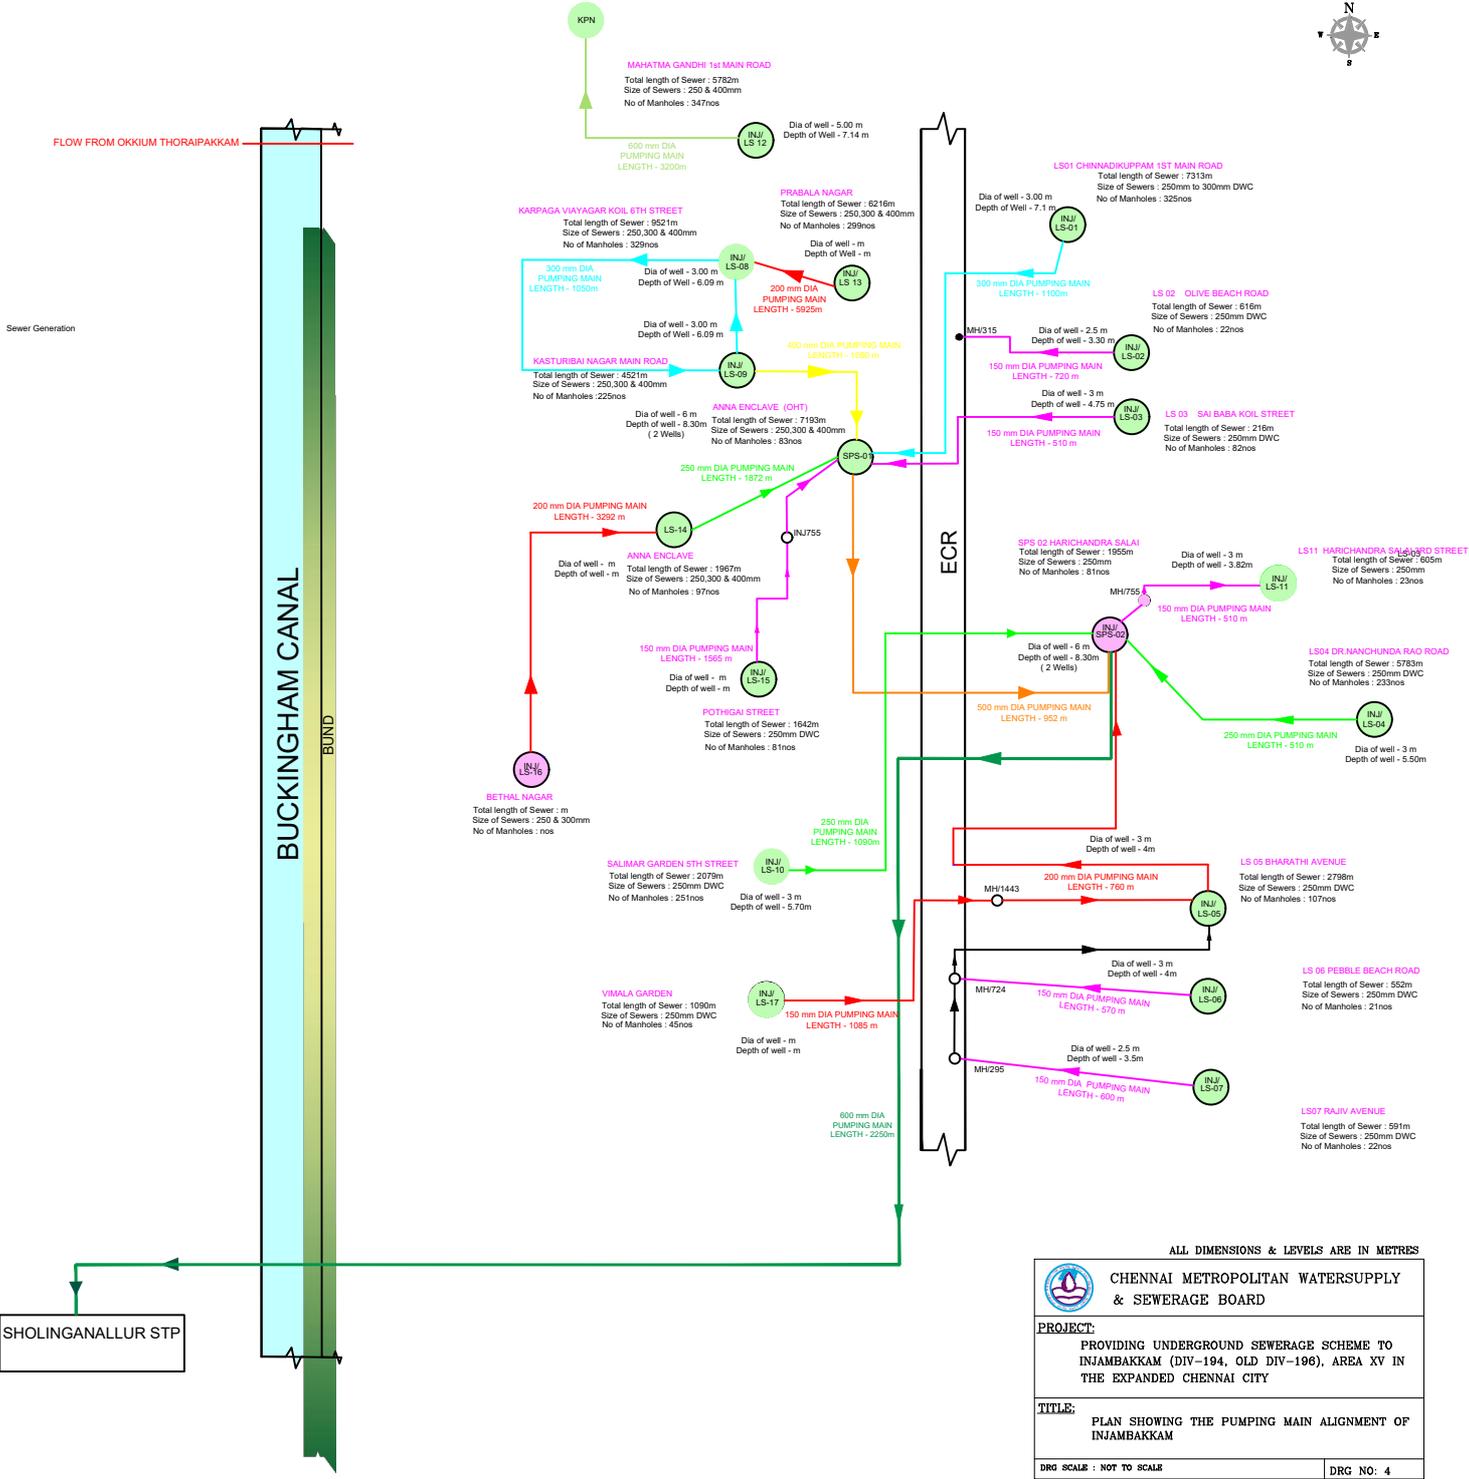

ALL DIMENSIONS & LEVELS ARE IN METRES


 CHENNAI METROPOLITAN WATERSUPPLY & SEWERAGE BOARD

**PROJECT:**  
 PROVIDING UNDERGROUND SEWERAGE SCHEME TO INJAMBAKKAM (DIV-194, OLD DIV-196), AREA XV IN THE EXPANDED CHENNAI CITY

**TITLE:**  
 PLAN SHOWING THE PUMPING MAIN ALIGNMENT OF INJAMBAKKAM

DRG SCALE : NOT TO SCALE DRG NO: 4

### Injambakkam UGSS Flow Chart

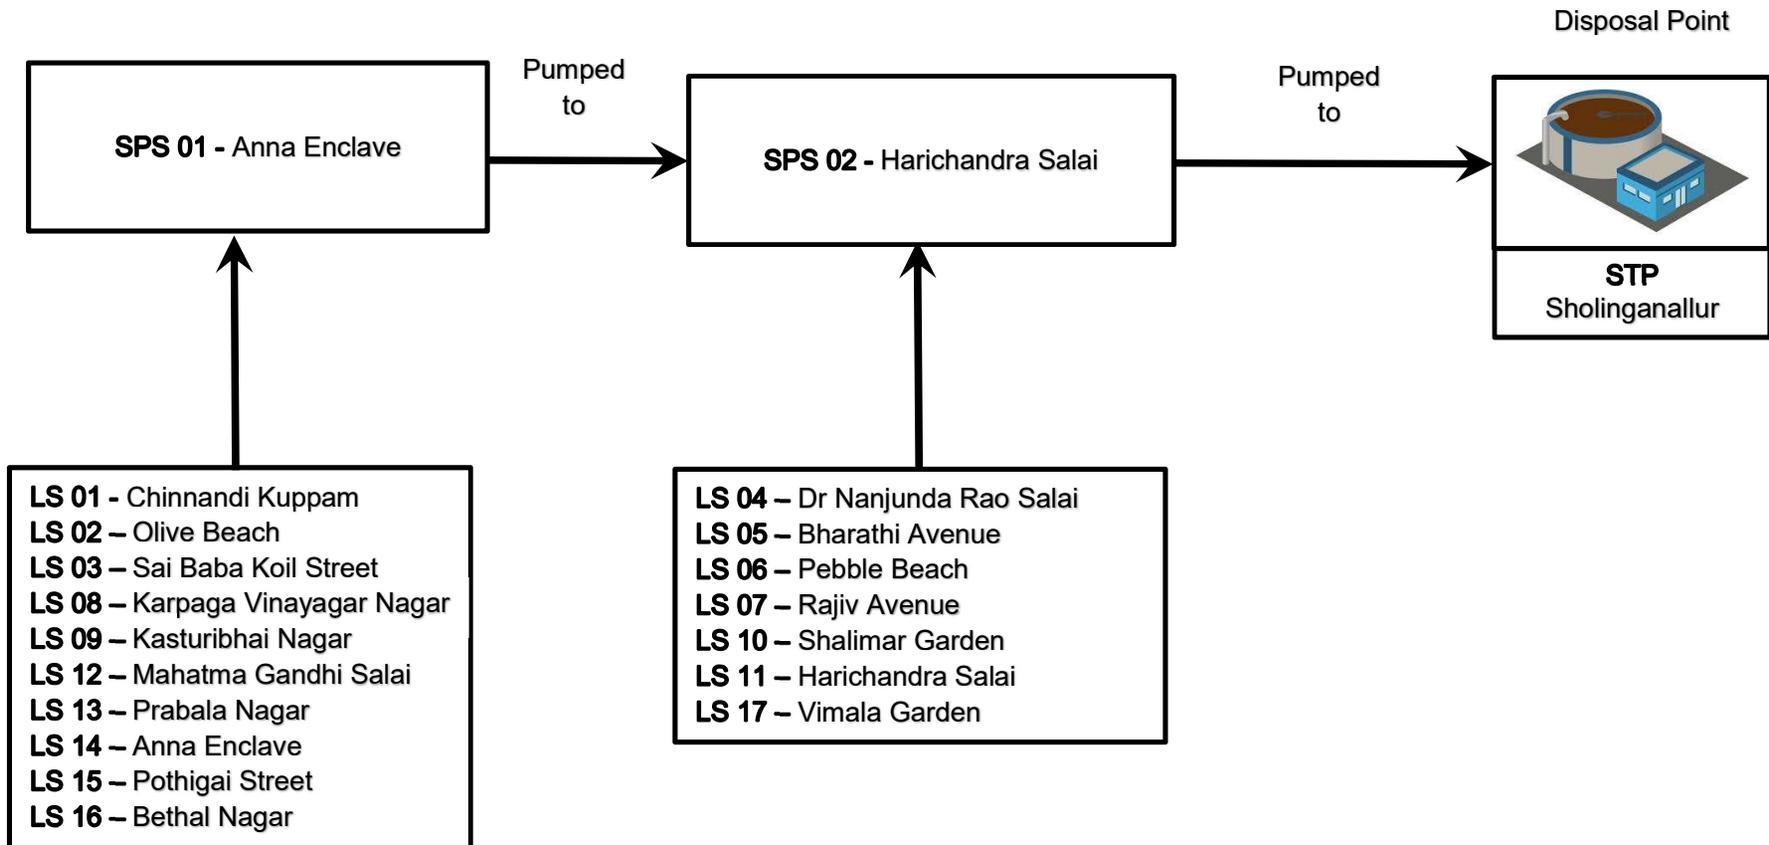

Remarks

SPS - Sewage Pumping Station  
LS - Lifting Station  
STP - Sewage Treatment Plant



**BEFORE THE NATIONAL GREEN TRIBUNAL  
SOUTHERN ZONE, CHENNAI**

**O.A. No. 310 of 2024 (SZ)**

**IN THE MATTER OF:**

I.H. Sekar,  
Chennai.

...Applicant

Versus

Tamil Nadu Pollution Control Board,  
Rep. by its District Environmental Engineer,  
Chennai and Ors.

...Respondents

**TYPED SET Of DOCUMENTS FILED BY THE 4<sup>TH</sup> RESPONDENT**



THROUGH  
M/S. GAUTAM S. RAMAN  
COUNSEL FOR 4<sup>TH</sup> RESPONDENT